



BERCOW
RADELL
FERNANDEZ
LARKIN +
TAPANES



BGAarchitects



BERCOW
RADELL
FERNANDEZ
LARKIN +
TAPANES




The
SPENCER
MIAMI BEACH



BGAarchitects





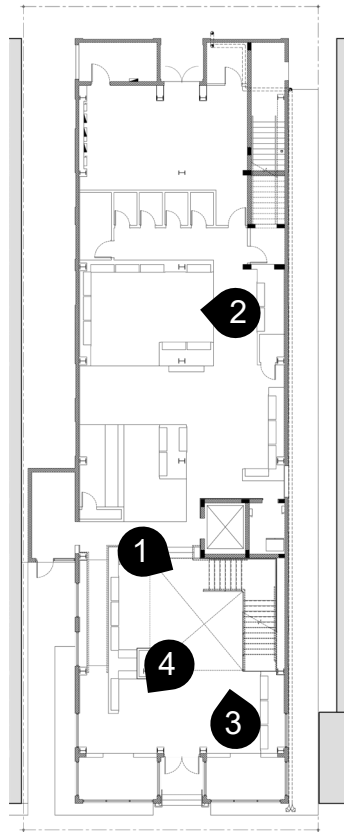



1




2





3



4

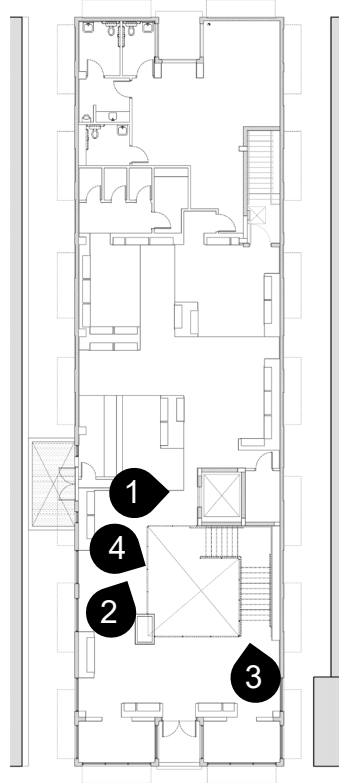

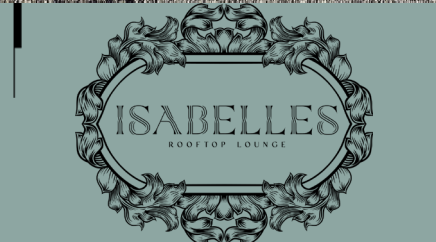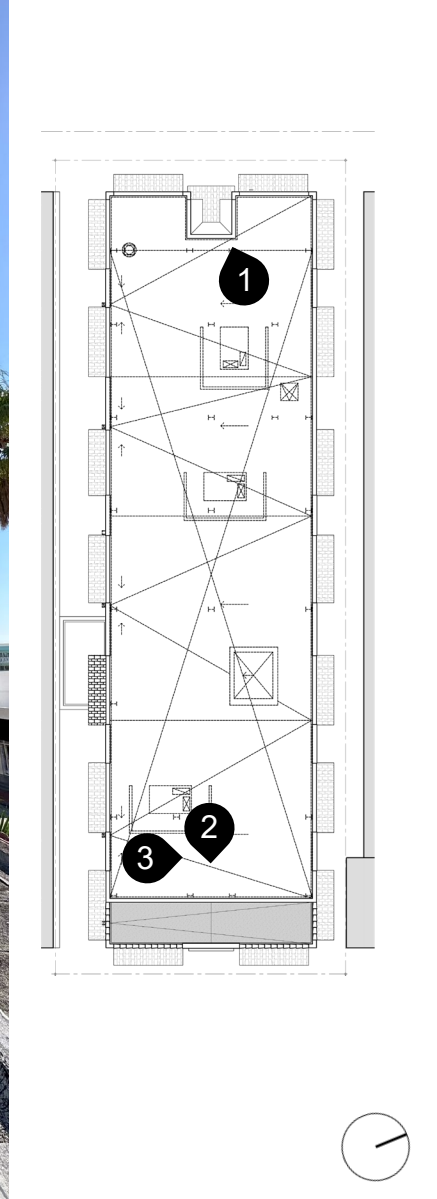




BERCOW
RADELL
FERNANDEZ
LARKIN +
TAPANES



The
SPENCER
MIAMI BEACH



BGAarchitects

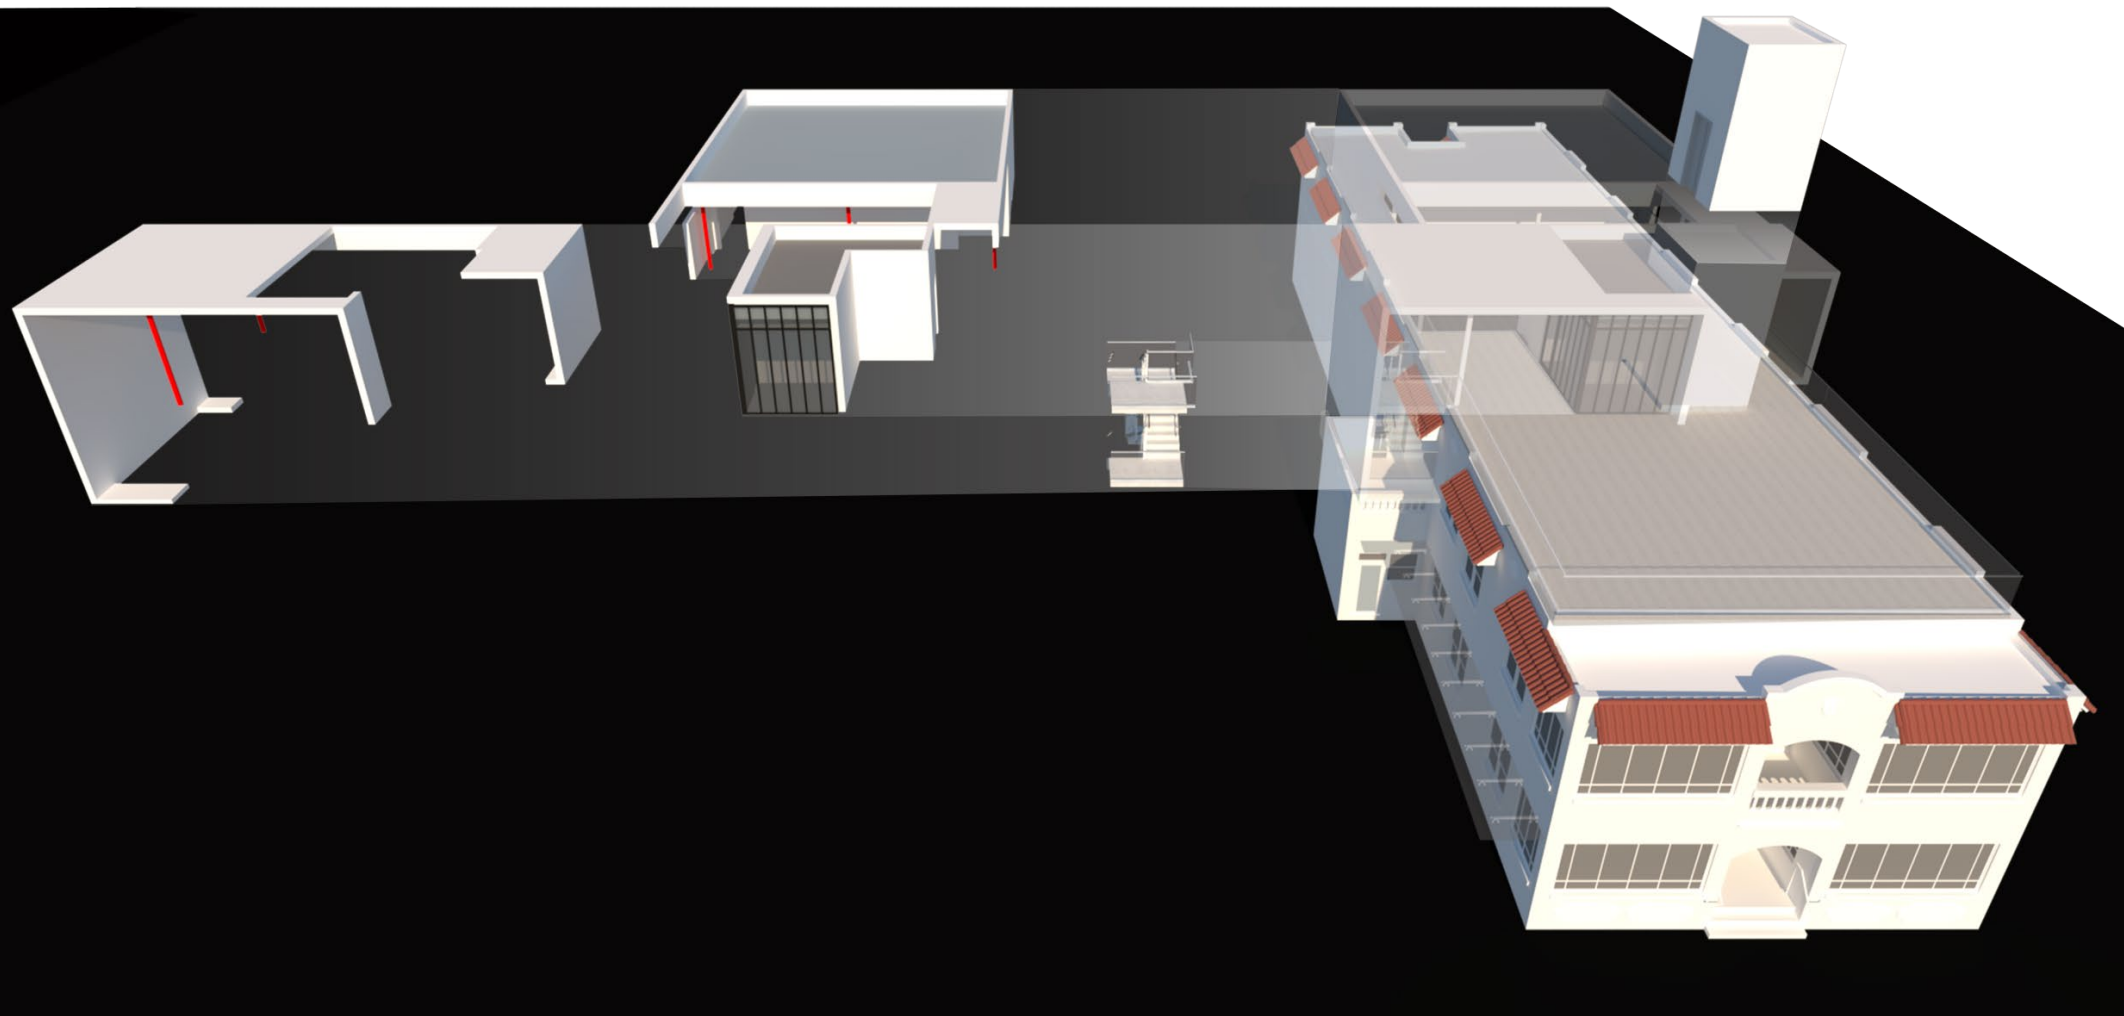










BERCOW
RADELL
FERNANDEZ
LARKIN +
TAPANES



The
SPENCER
MIAMI BEACH



BGAarchitects

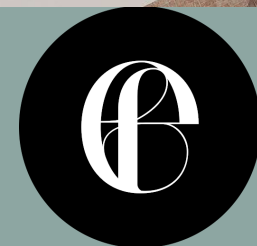



BERCOW
RADELL
FERNANDEZ
LARKIN +
TAPANES



The
SPENCER
MIAMI BEACH




BGAarchitects



BERCOW
RADELL
FERNANDEZ
LARKIN +
TAPANES



BGAarchitects

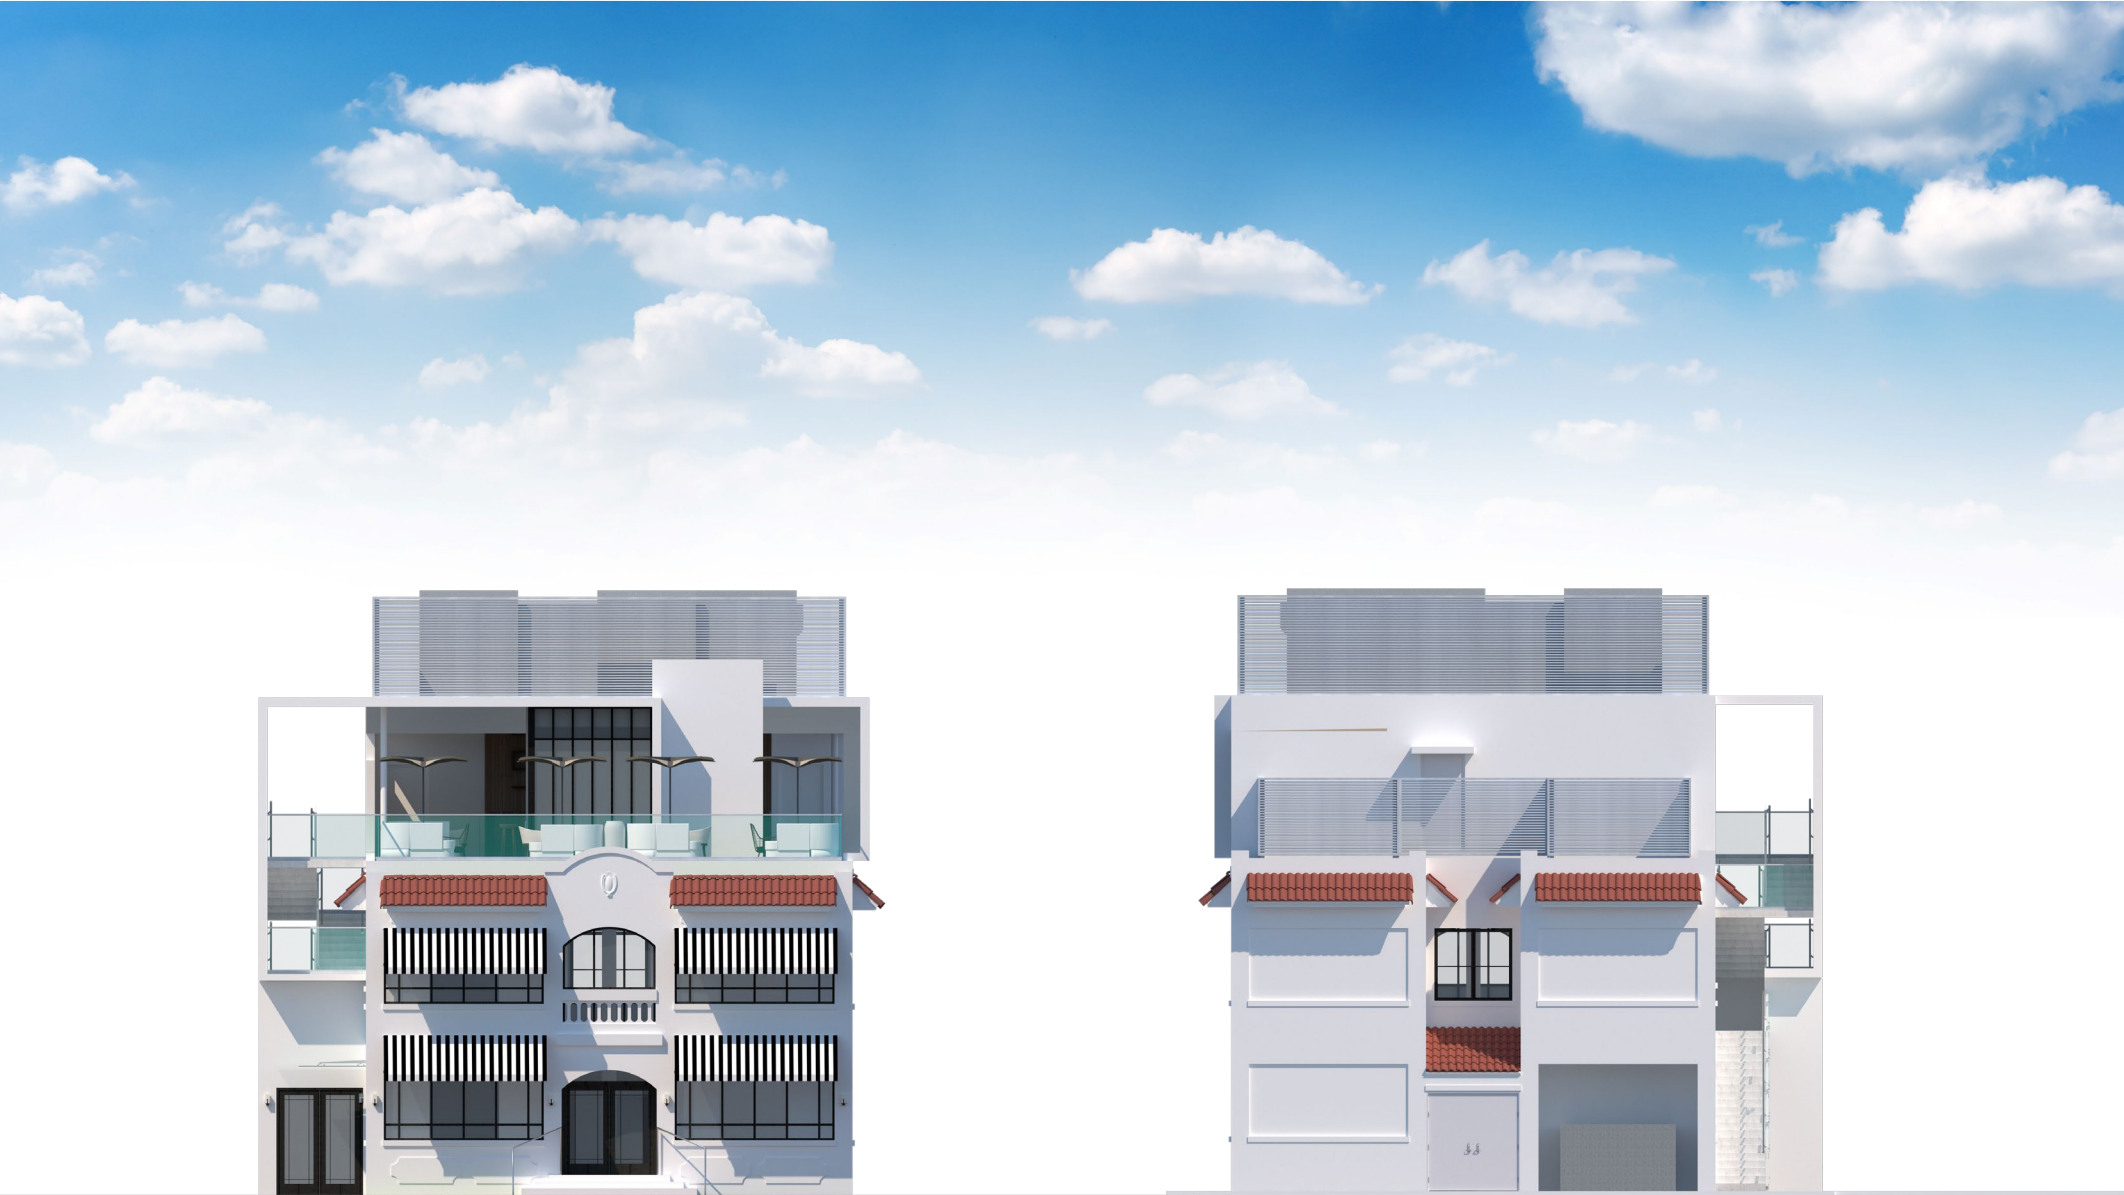







BERCOW
RADELL
FERNANDEZ
LARKIN +
TAPANES



BGAarchitects

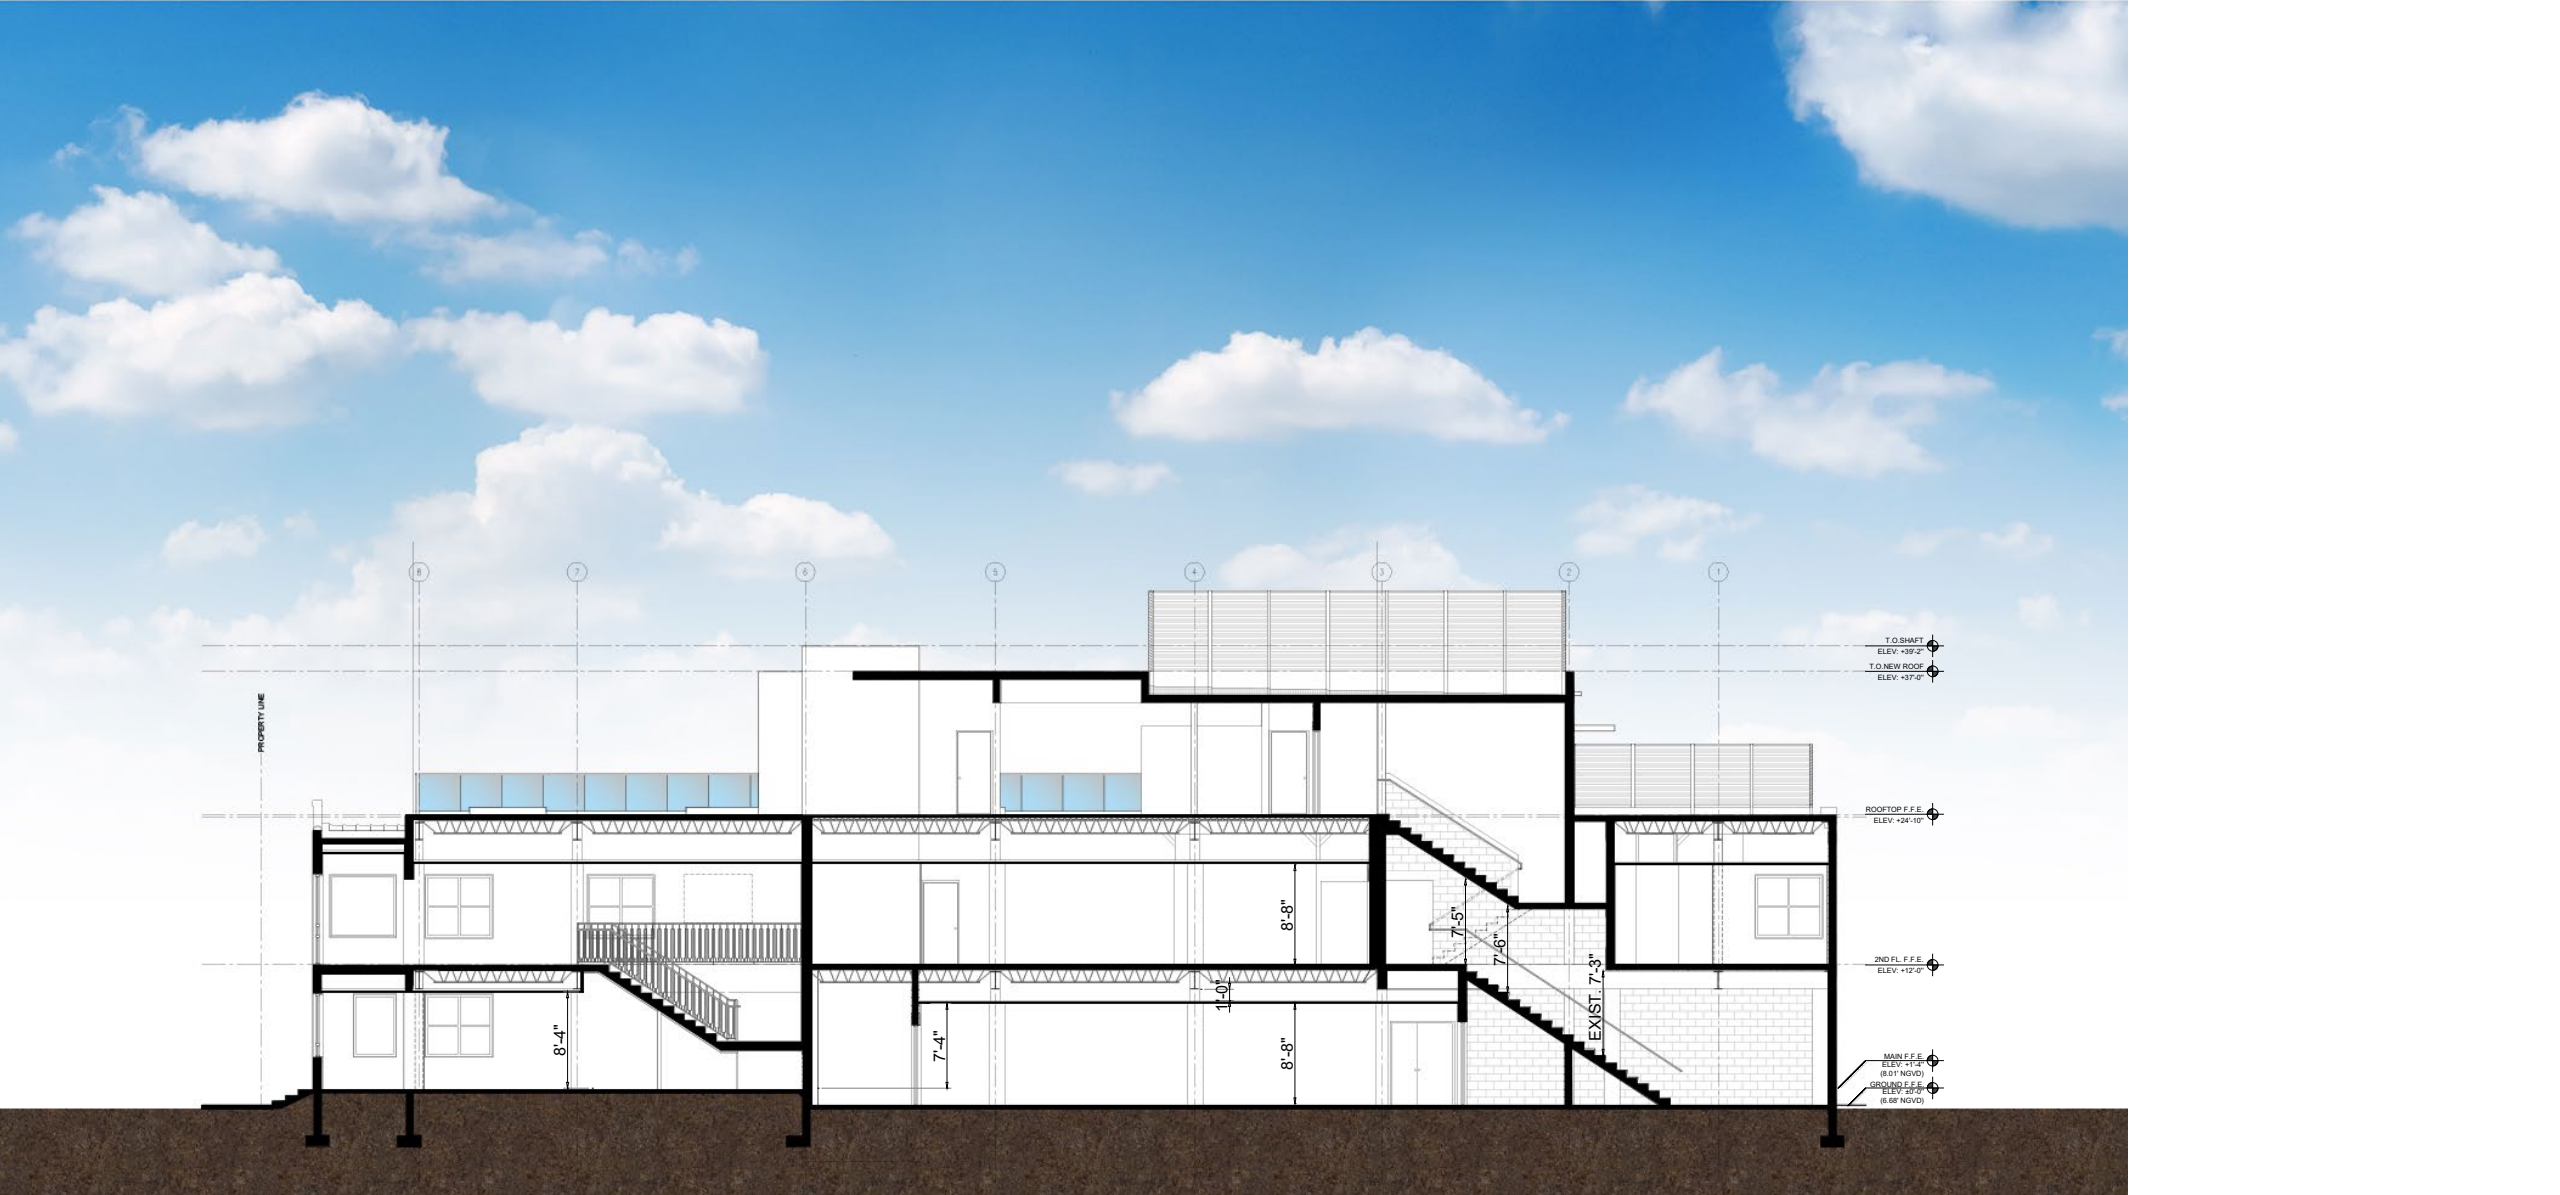

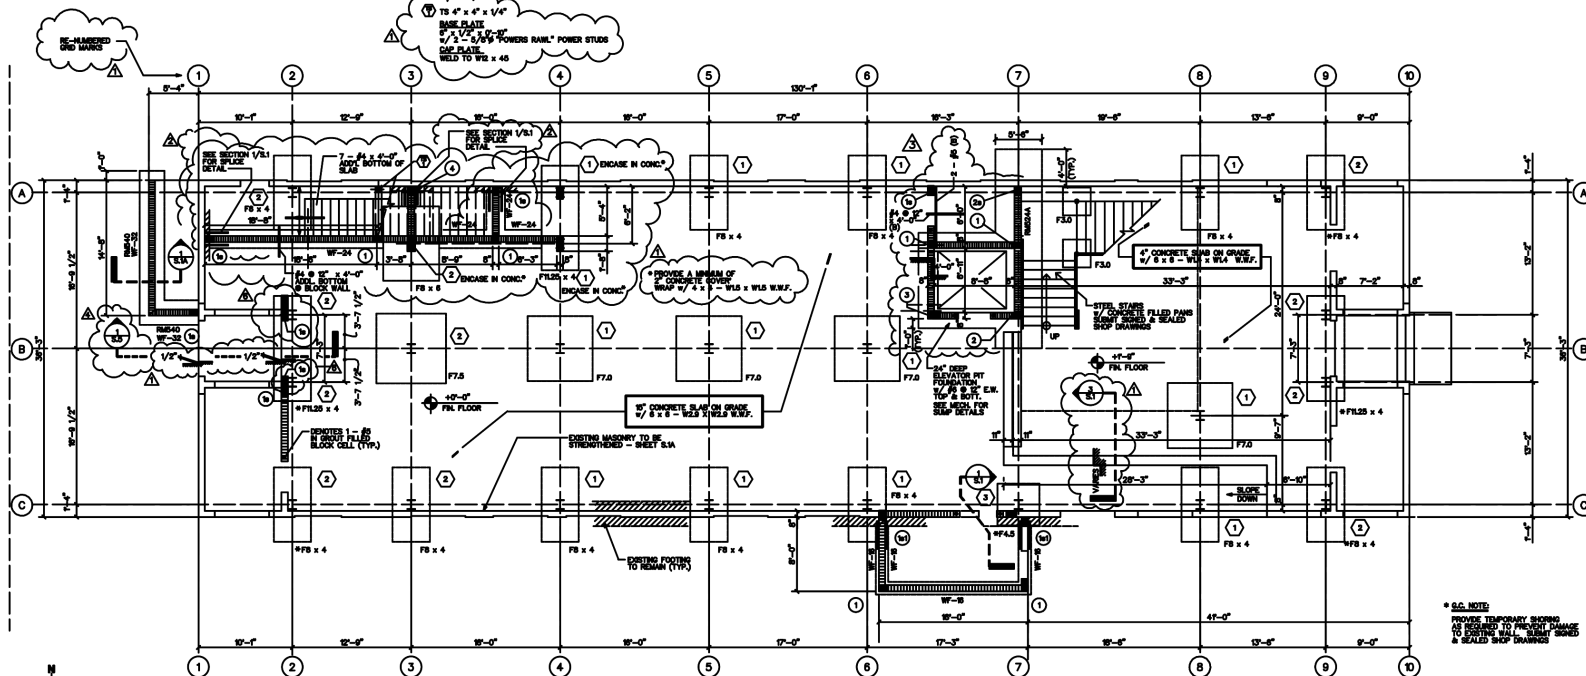

FOUNDATION / FIRST FLOOR PLAN

SCALE: 3/8" = 1'-0"




- NOTES:**
1. BUILDING DATUM ELEVATION +0'-0" - ACTUAL ELEVATION (+43.7' NAVD)
 2. COLUMN - C FOOTING TYPICAL UOM
 3. ELEVATION TOP OF FOOTING TO BE DETERMINED IN THE FIELD.
 4. SEE ARCHITECTURAL DRAWINGS FOR DIMENSIONAL ELEVATIONS, DRAINS, DRAINAGE SLOPES, ETC. NOT SHOWN.

REFERENCE NOTES:

1. SEE 9-4 FOR FOOTING & COLUMN SCHEDULE
2. SEE 9-8 FOR STANDARD DETAILS
3. SEE 9-9 FOR GENERAL NOTES

SEE 7 - 9 FOR DIMENSIONS ON COMPONENTS & CLADDING
DIMENSIONS UNLESS OTHERWISE NOTED


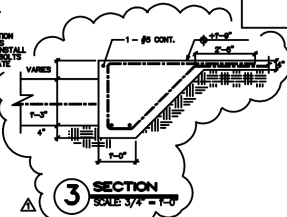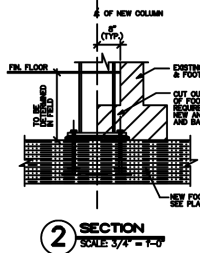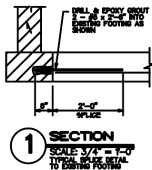

TYPICAL BASE PLATE & ANCHOR BOLT DETAIL
NO SCALE

MARK	1	2	3
ROOF			
2nd FLOOR			
GROUND FLOOR			
TOP OF FTL			
BASE PLATE	20" x 11 1/2" x 1/2" THICK ANCHOR BOLT DETAIL	20" x 11 1/2" x 1/2" THICK ANCHOR BOLT DETAIL	20" x 11 1/2" x 1/2" THICK ANCHOR BOLT DETAIL

MARK	ELEV	SIZE	DEPTH	BOT REINF.		TOP REINF.		REMARKS
				L.W.	S.W.	L.W.	S.W.	
TE-8	SEE PLAN	8" x CONT.	-	3-#8	-	-	-	@ CONT.
WF-18	MATCH EXIST	18" x CONT.	12"	3-#8	-	-	-	@ CONT.
WF-24	MATCH EXIST	24" x CONT.	12"	3-#8	#5 @ 12"	-	-	@ CONT.
WF-30	-1'-4"	30" x CONT.	12"	4-#8	#5 @ 12"	4-#8	#5 @ 12"	@ CONT.
F3.0	-1'-4"	3'-0" x 3'-0"	12"	4-#8	4-#8	-	-	
F4.0	-1'-4"	4'-0" x 4'-0"	12"	5-#8	5-#8	-	-	
F7.0	-1'-4"	7'-0" x 7'-0"	12"	8-#8	8-#8	-	-	
F7.0	TO BE SET	7'-0" x 7'-0"	12"	8-#8	8-#8	-	-	
F8 x 4	SEE SECTION	8'-0" x 4'-0"	22"	8-#8 @ 12"	8-#8 @ 12"	8-#8 @ 12"	8-#8 @ 12"	
F8 x 8	TO BE SET	8'-0" x 8'-0"	22"	8-#8 @ 12"	8-#8 @ 12"	8-#8 @ 12"	8-#8 @ 12"	
F18.0 x 4	TO BE SET	18'-0" x 4'-0"	12"	8-#8 @ 12"	8-#8 @ 12"	8-#8 @ 12"	8-#8 @ 12"	

MARK	SIZE (H)	VERTICAL REINFORCING	TIES (#3 U.S.G.)	REMARKS
(1)	8 x 12 (OH)	4-#8	@ 8"	TYPE "A"
(2)	8 x 12 (OH)	4-#8	@ 8"	TYPE "A"
(3)	8 x 12 (OH)	4-#8	@ 8"	TYPE "A" - SEE ELEVATOR SHOP DRAWING
(4)	8 x 8	2-#8	*	TYPE "W" - HOOR #5 @ 12" TOP & BOTTOM

NOTE: THE SUFFIX "W" WITH A COLUMN MARK INDICATES A STARTER COLUMN WITH 1/2" x 1/2" CONCRETE FOOTING TO BE SET INTO EXISTING COLUMN OR GRAVEL FILLING BLOCK ON GRAVEL. NO HEIGHT @ TOP.

NOTE: THE SUFFIX "H" WITH A COLUMN MARK INDICATES SHALE AS ABOVE PLUS 2 - #7 DRILLED & EPOXY GROUTED @ INTO EXISTING FOOTING AND THE SEAL.







**BERCOW
RADELL
FERNANDEZ
LARKIN +
TAPANES**



**The
SPENCER**
MIAMI BEACH




BGAarchitects



The
SPENCER
MIAMI BEACH



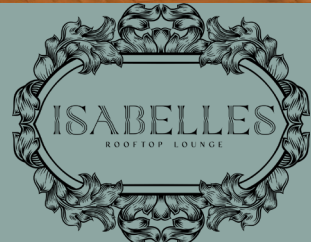



BERCOW
RADELL
FERNANDEZ
LARKIN +
TAPANES



BGAarchitects






BERCOW
RADELL
FERNANDEZ
LARKIN +
TAPANES



The
SPENCER
MIAMI BEACH

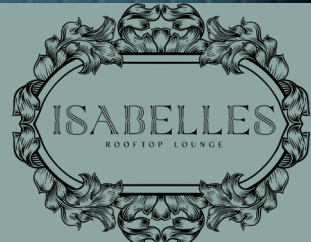

BGAarchitects







