


PRAIRIE AVENUE

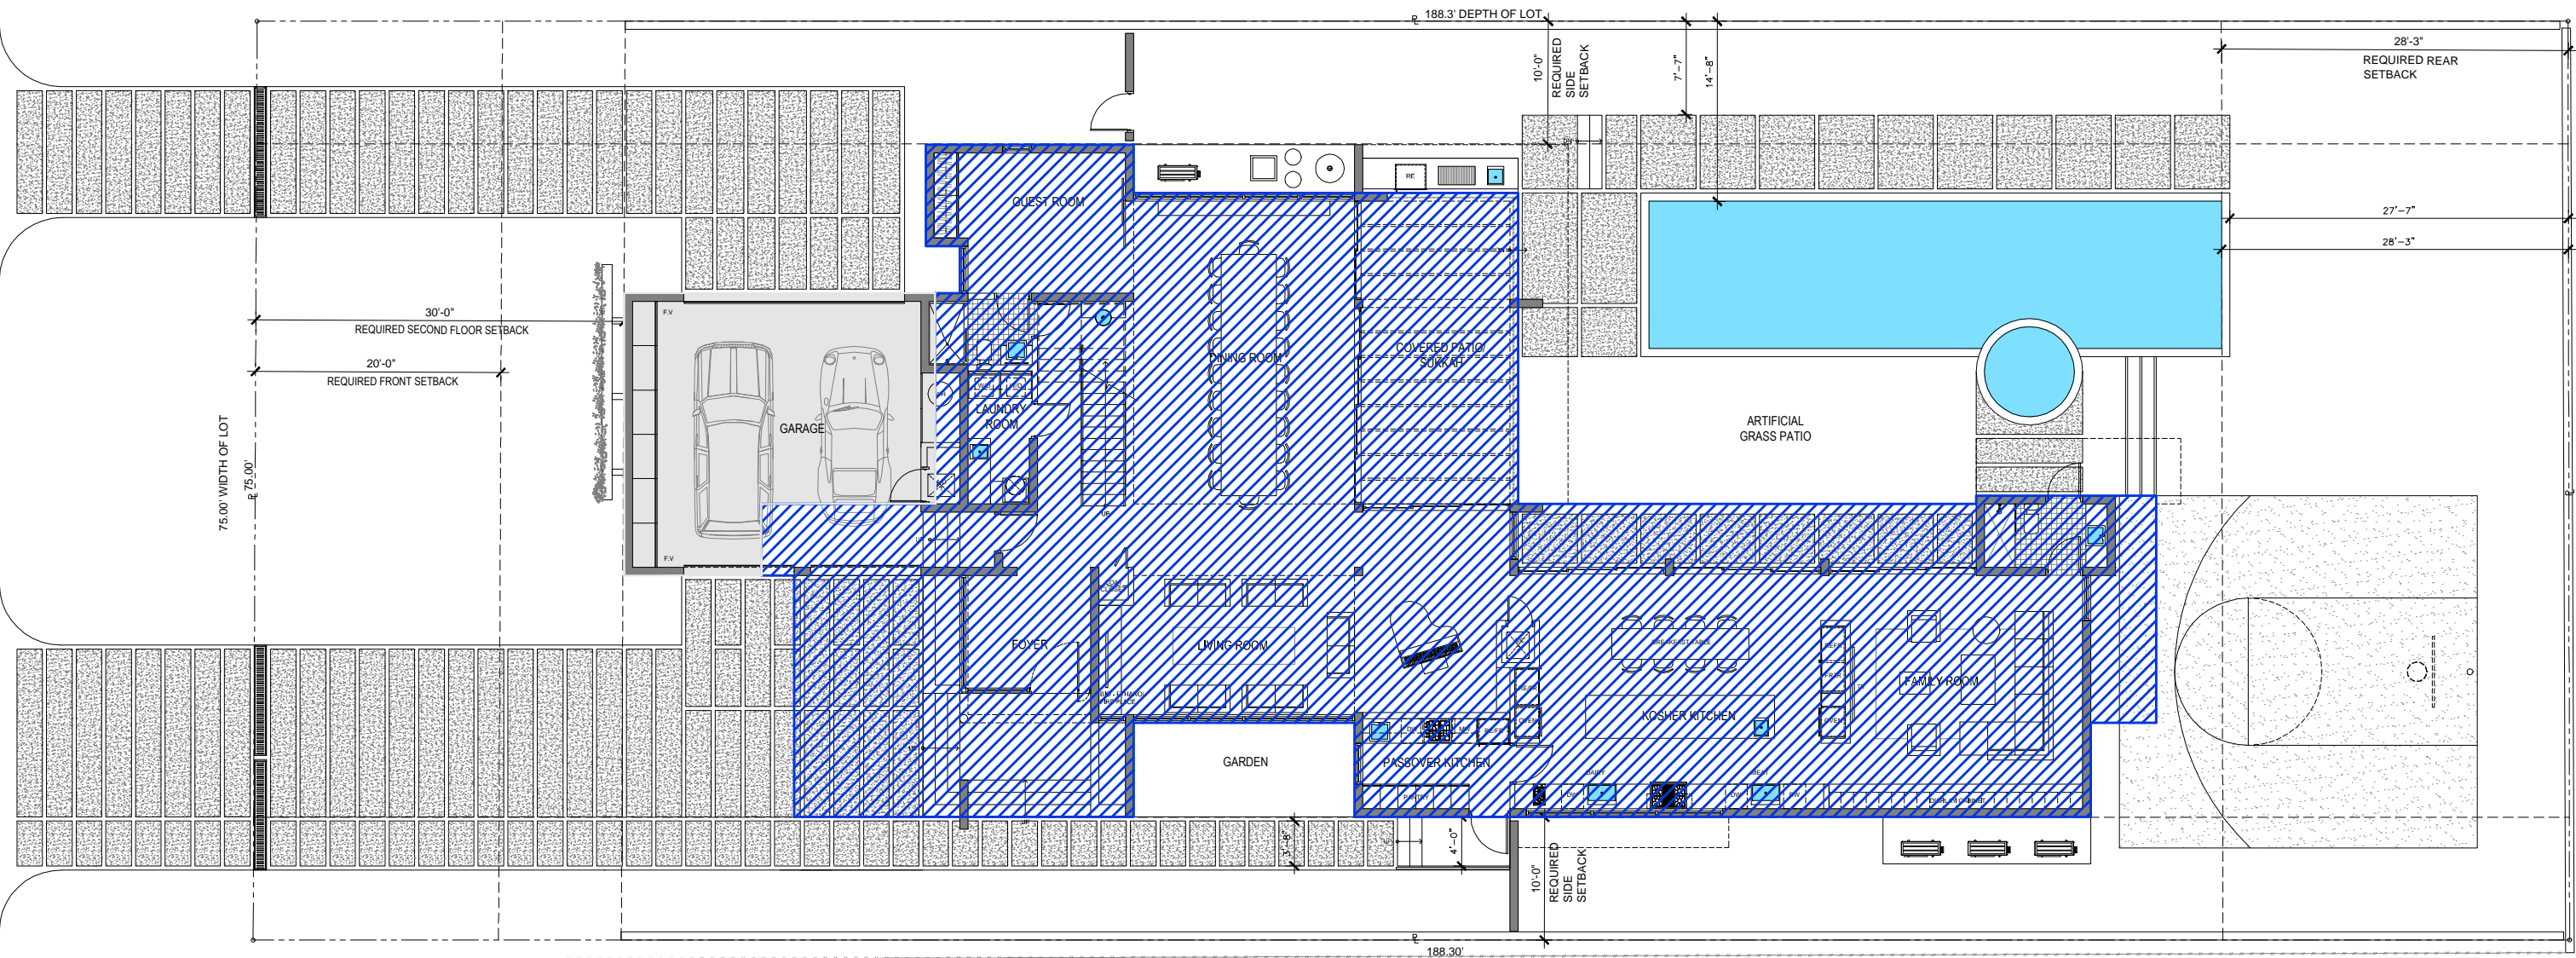

BUILDING COVERAGE

3,943 S.F. (27.96%)



LOT AREA

14,100 S.F. (.32 ACRES)

GARAGE AREA EXCLUDED

500 S.F.
SEC. 142-105(5)(d)



LOT COVERAGE CALCULATION

