


PRAIRIE AVENUE

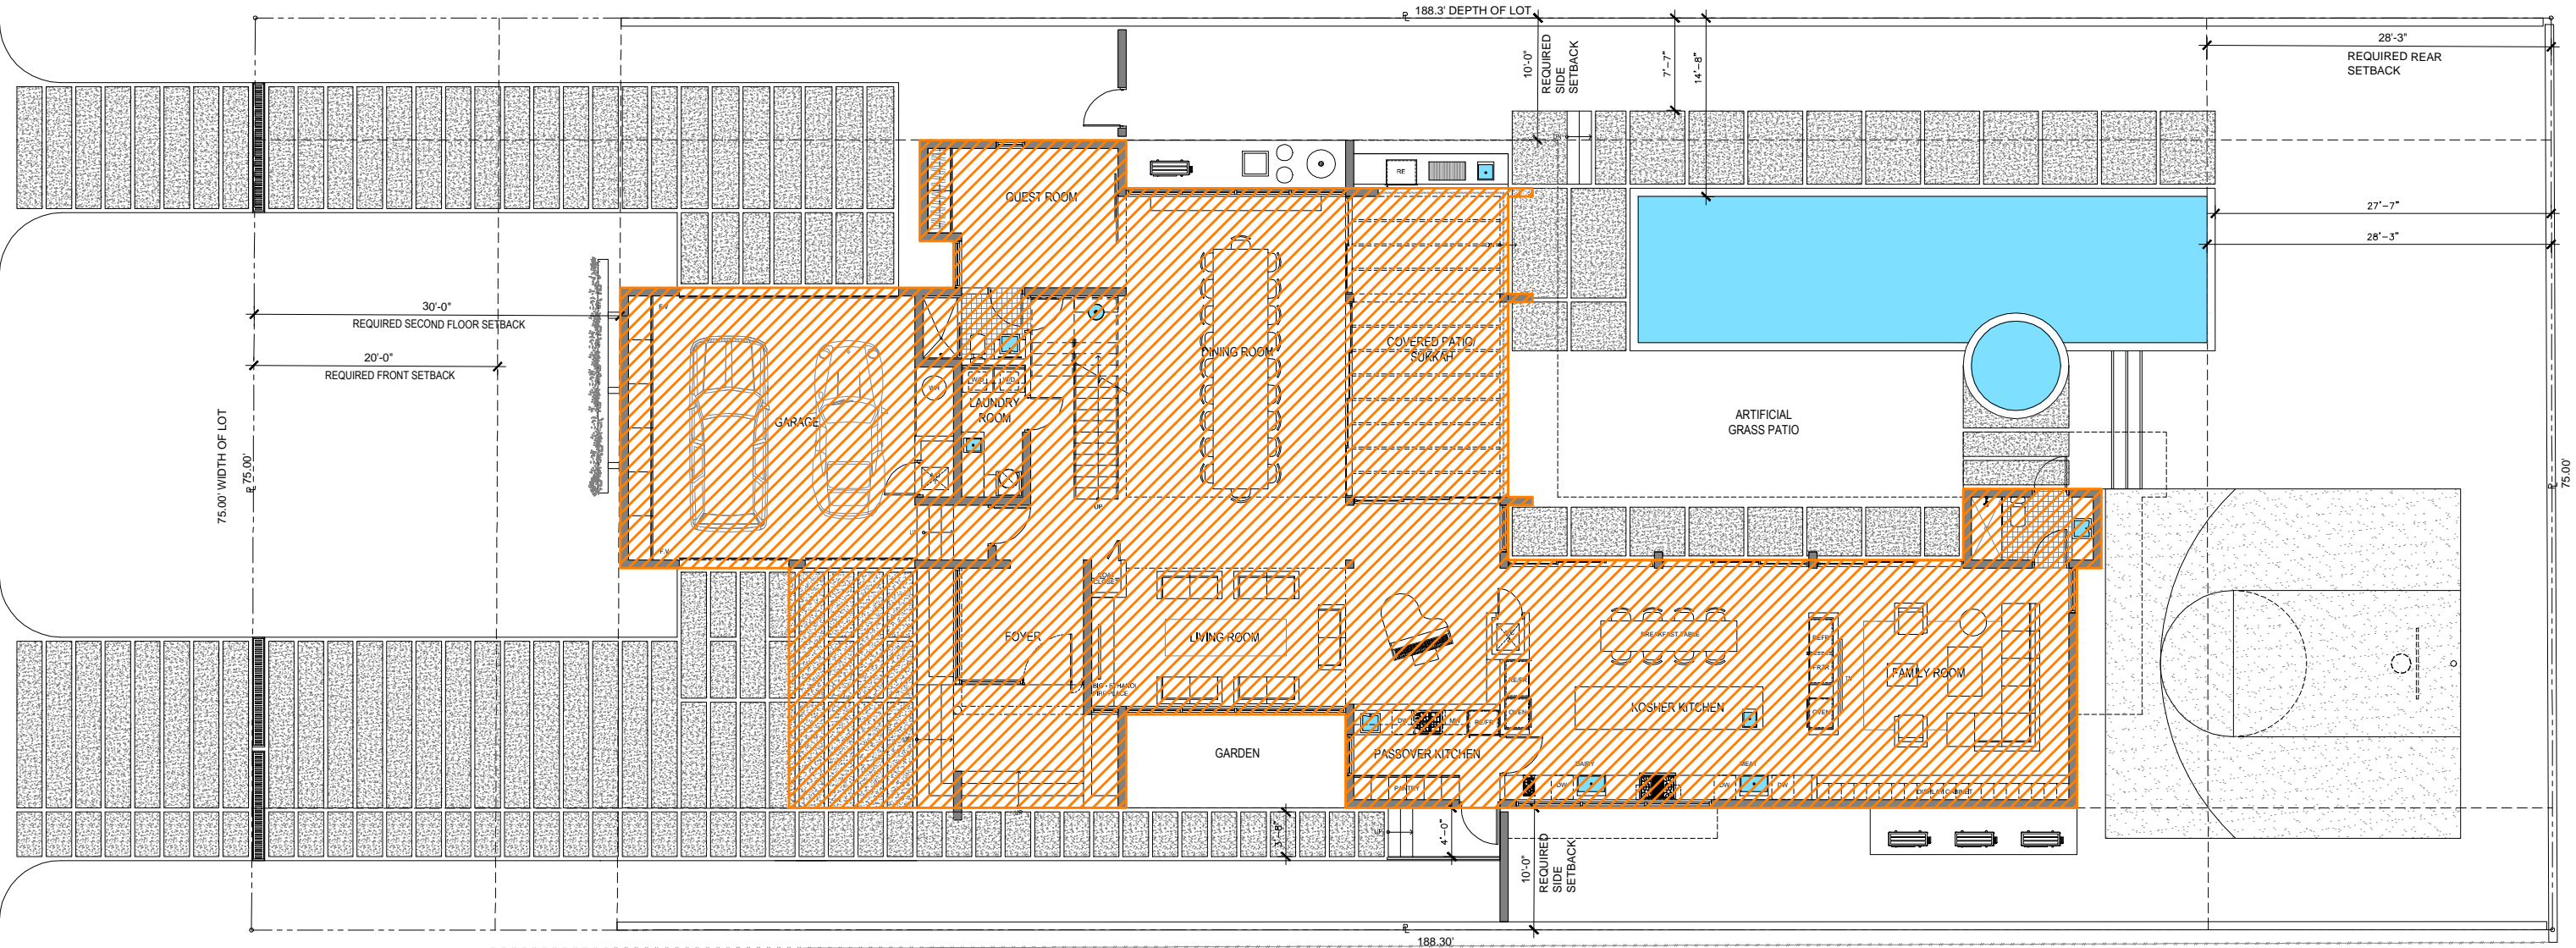

UNIT SIZE FIRST FLOOR

4,190 S.F.



70% AREA OF FIRST LEVEL

1ST LEVEL.  
4,190 S.F. X 70% = 2,933 S.F.

OFF - STREET PARKING EXCLUDED

0 S.F.  
SEC. 142-105 (4)(b)(5)



UNIT SIZE CALC. 1ST FLOOR

