


PRAIRIE AVENUE

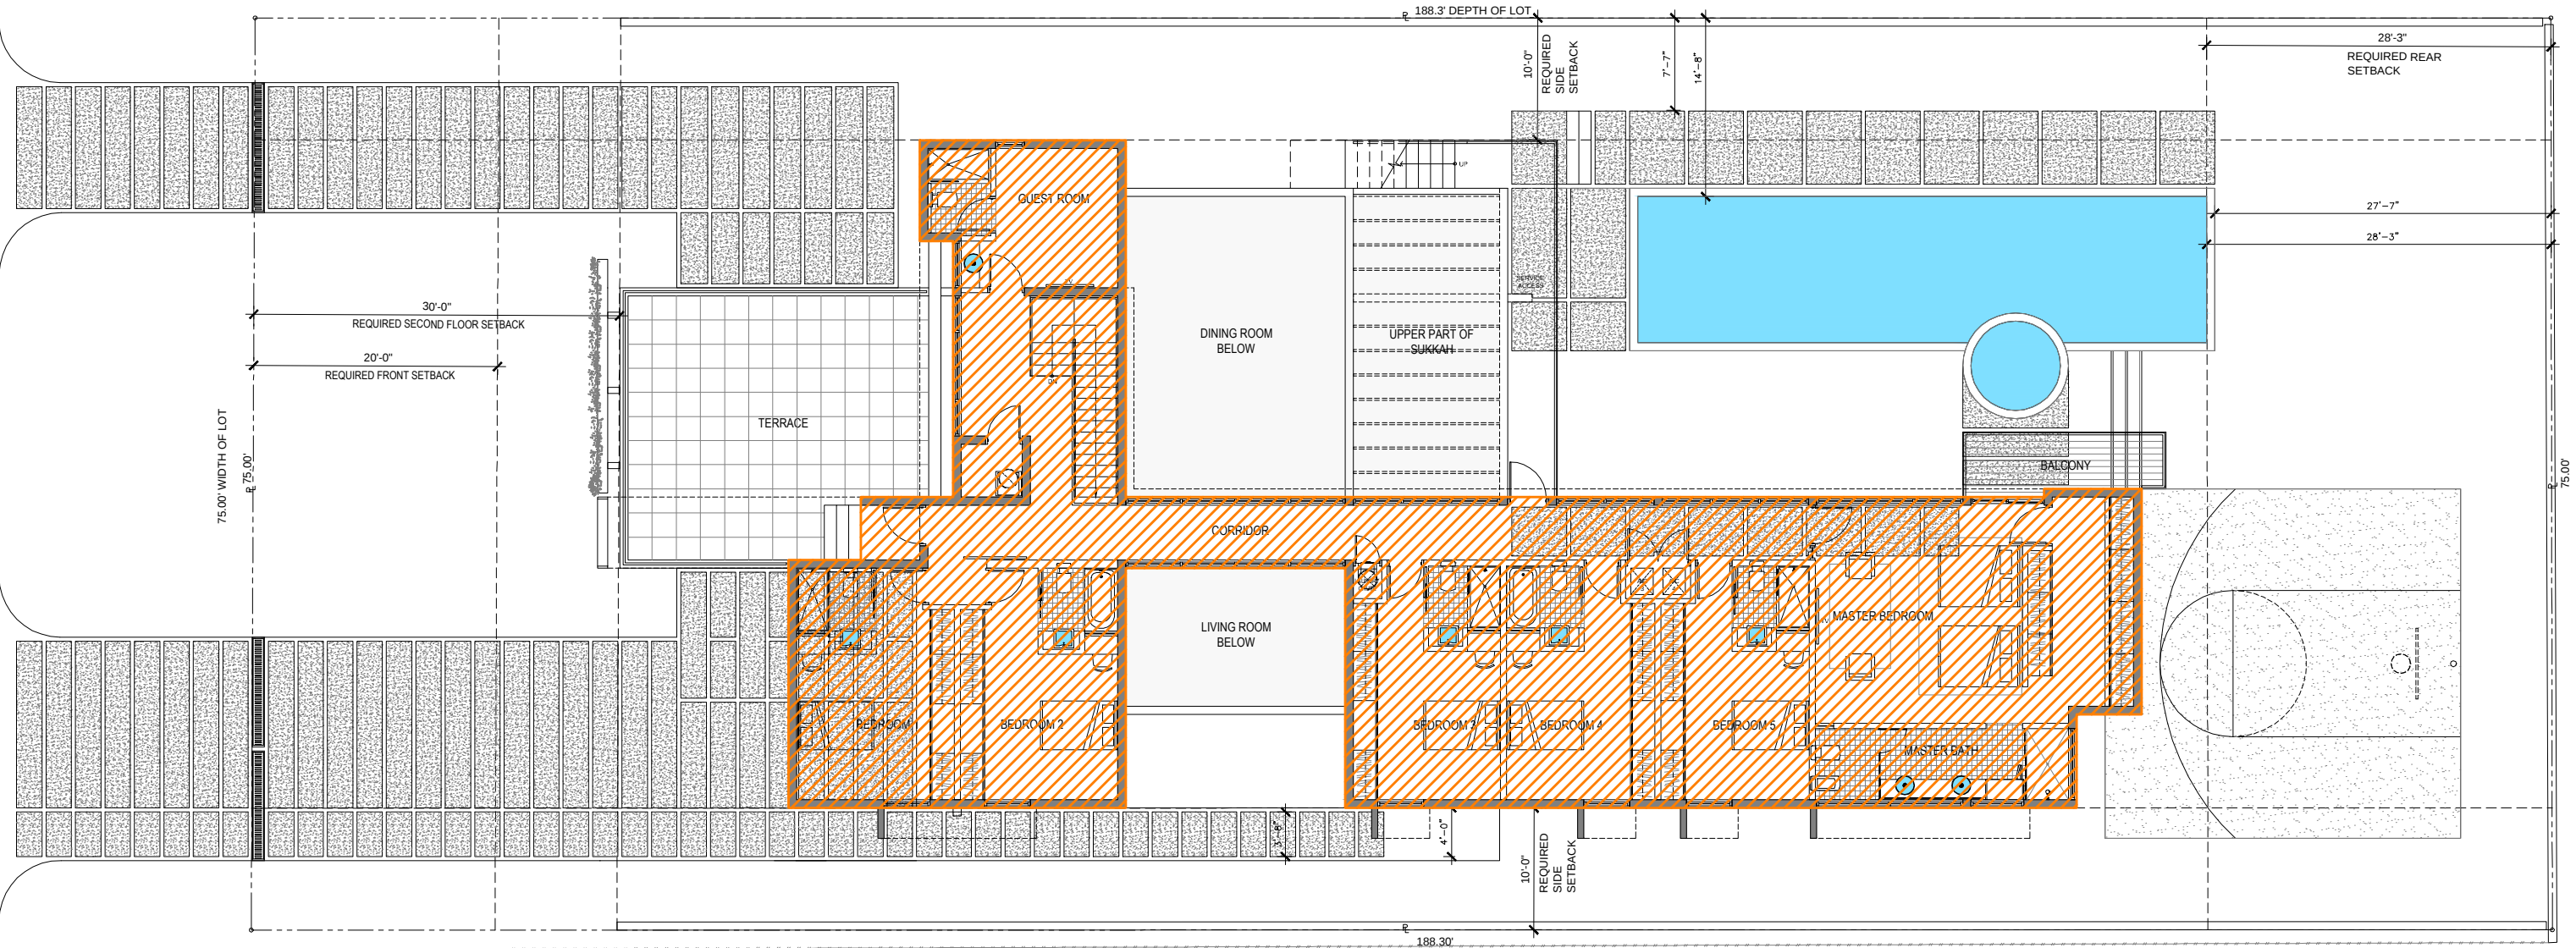

UNIT SIZE SECOND FLOOR

2,848 S.F.



UNIT SIZE SECOND LEVEL
MAX. 70% OF FIRST LEVEL IF
BUILDING COVERAGE >25%

PROVIDED (67.97%)



UNIT SIZE CALC. 2ND FLOOR

