




#5104 GALV. STEEL
CHANNEL TRIM

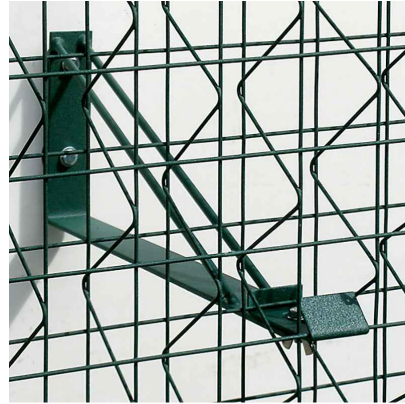

#5159 STANDOFF
BRACKET, TYP.



BOUGAINVILLEA
SPECTABILIS
"BOUGAINVILLEA"




STIGMAPHYLLON
LITTORALE
"BRAZILIAN AMAZON
VINE"





RUSSELIA
EQUISETIFORMIS
"FIRECRACKER PLANT"


GREENSCREEN PANEL
3" WITH BAKED-ON
POWDER COAT FINISH

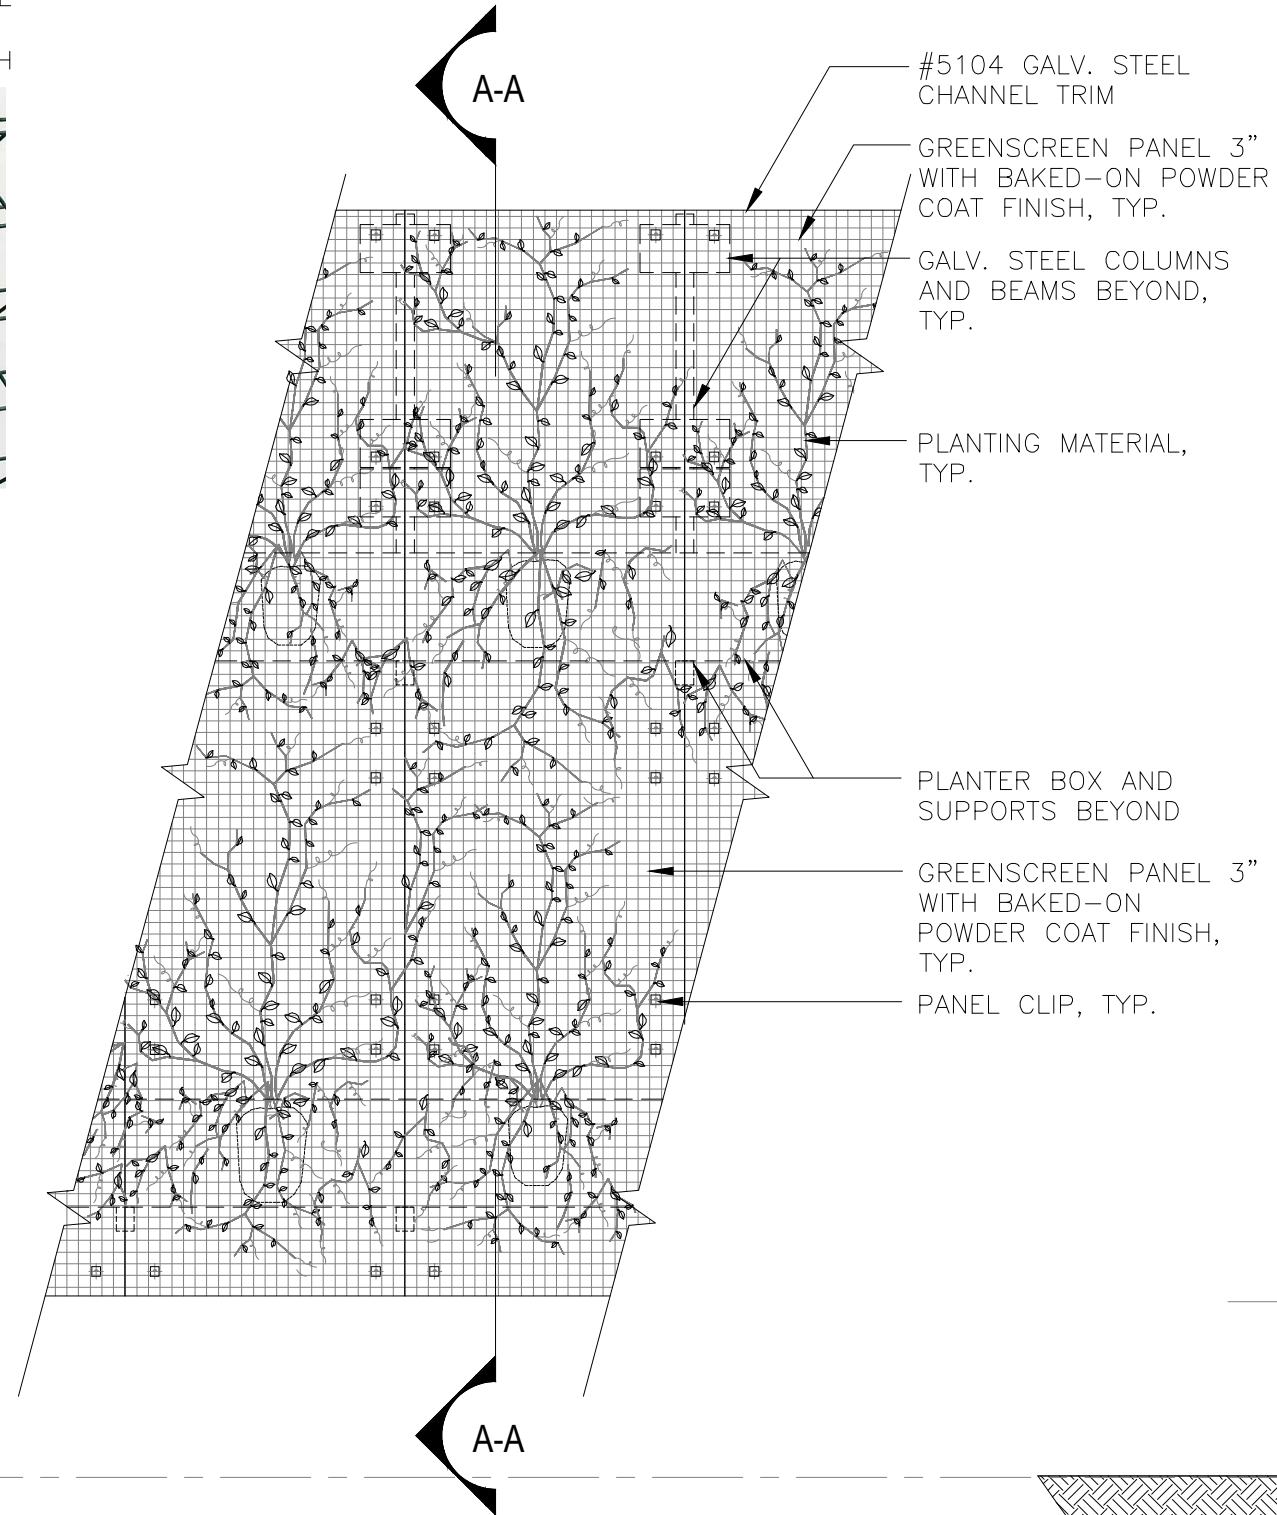

PARTIAL ELEVATION

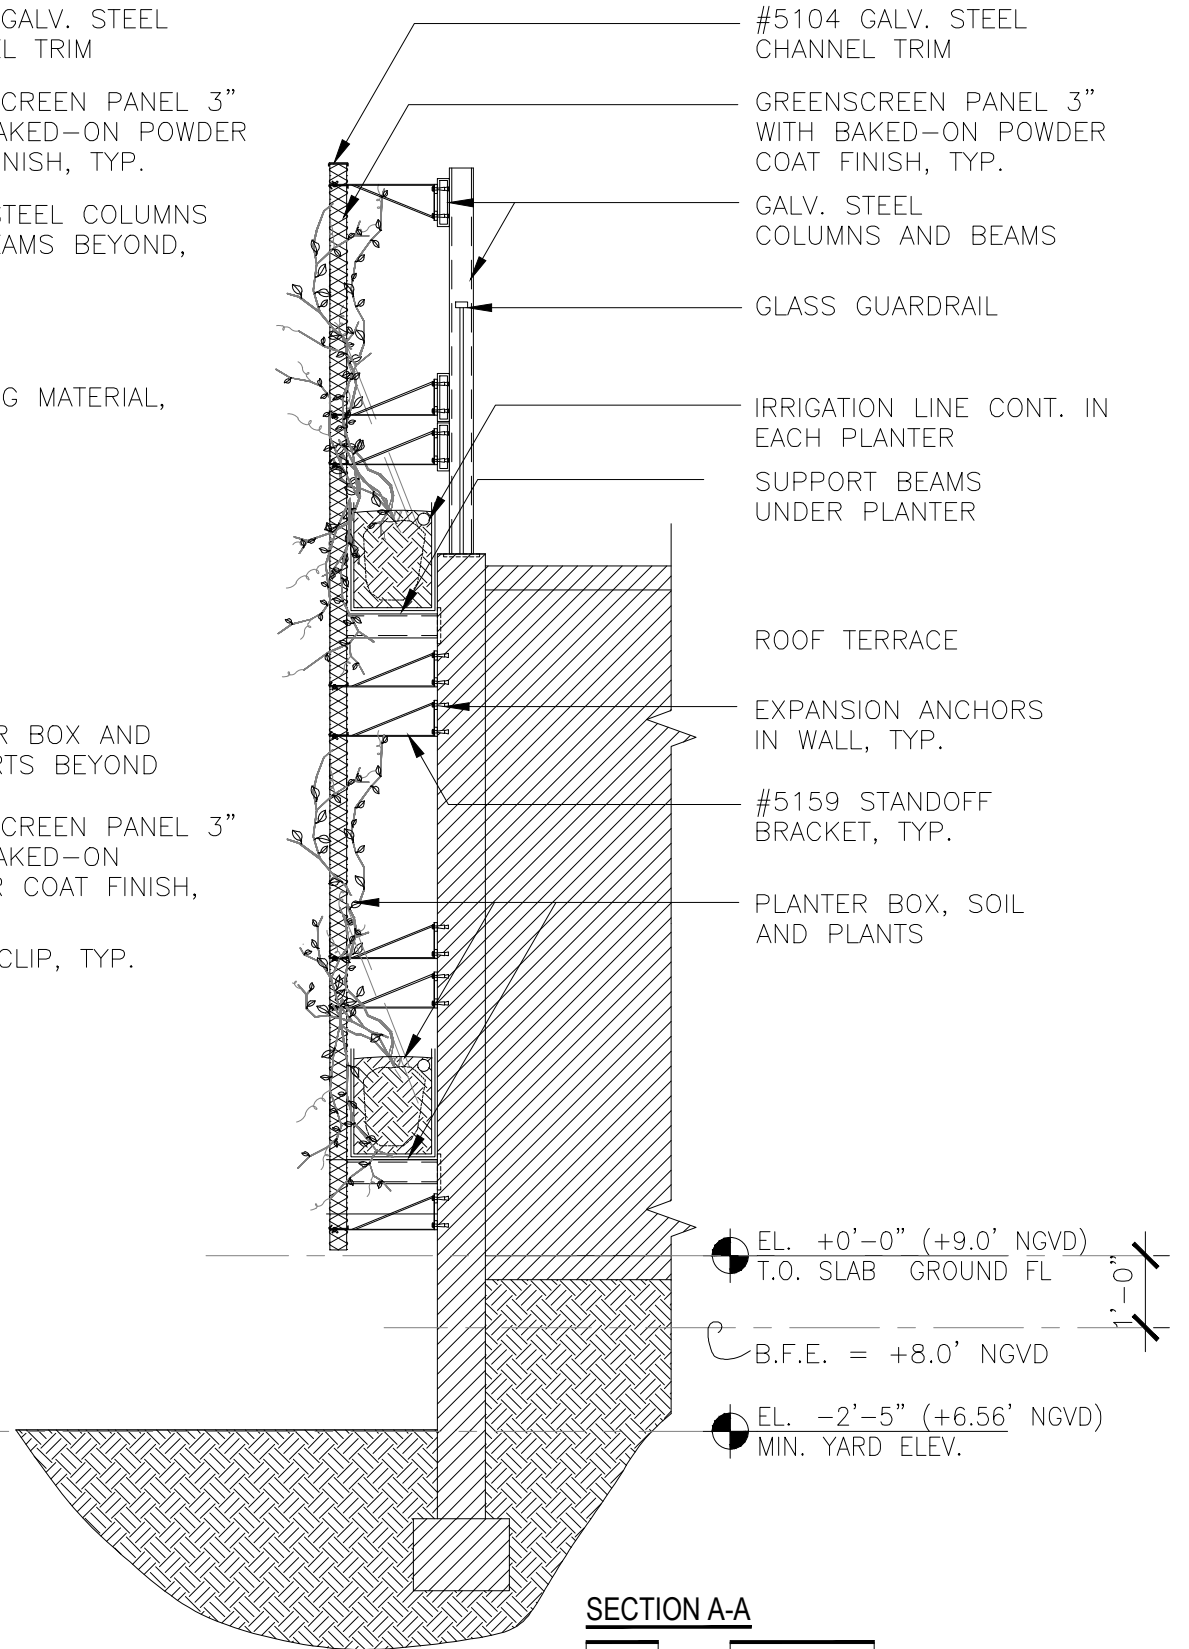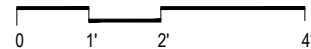

SECTION A-A

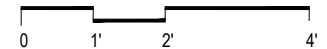

GREEN WALL DETAILS