


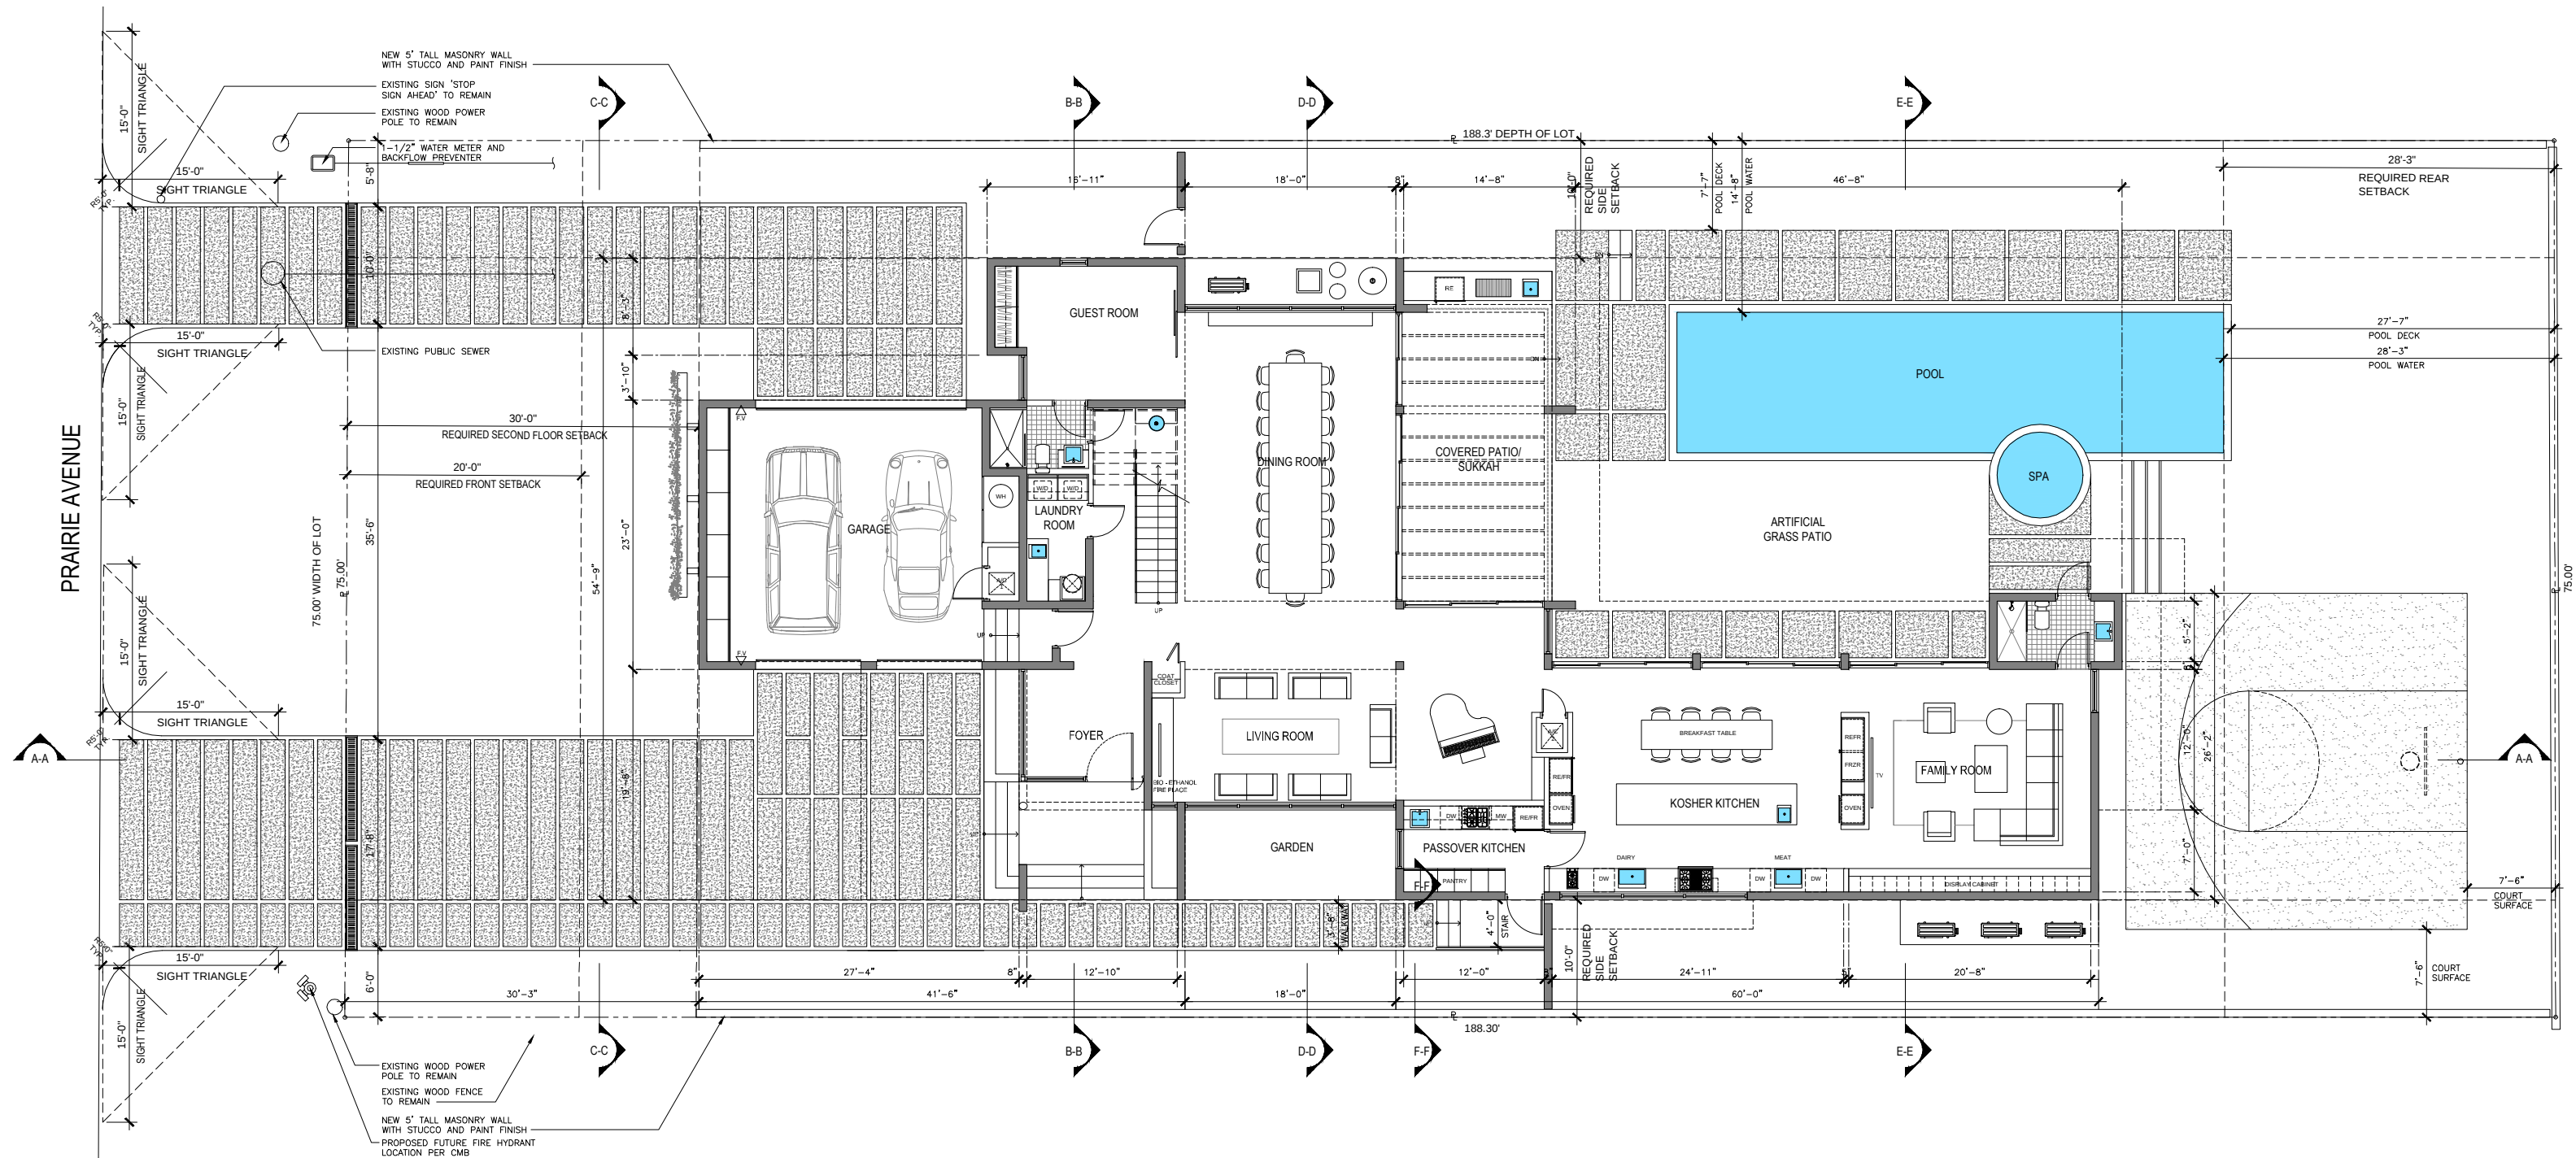


SITE / GROUND FLOOR PLAN
