


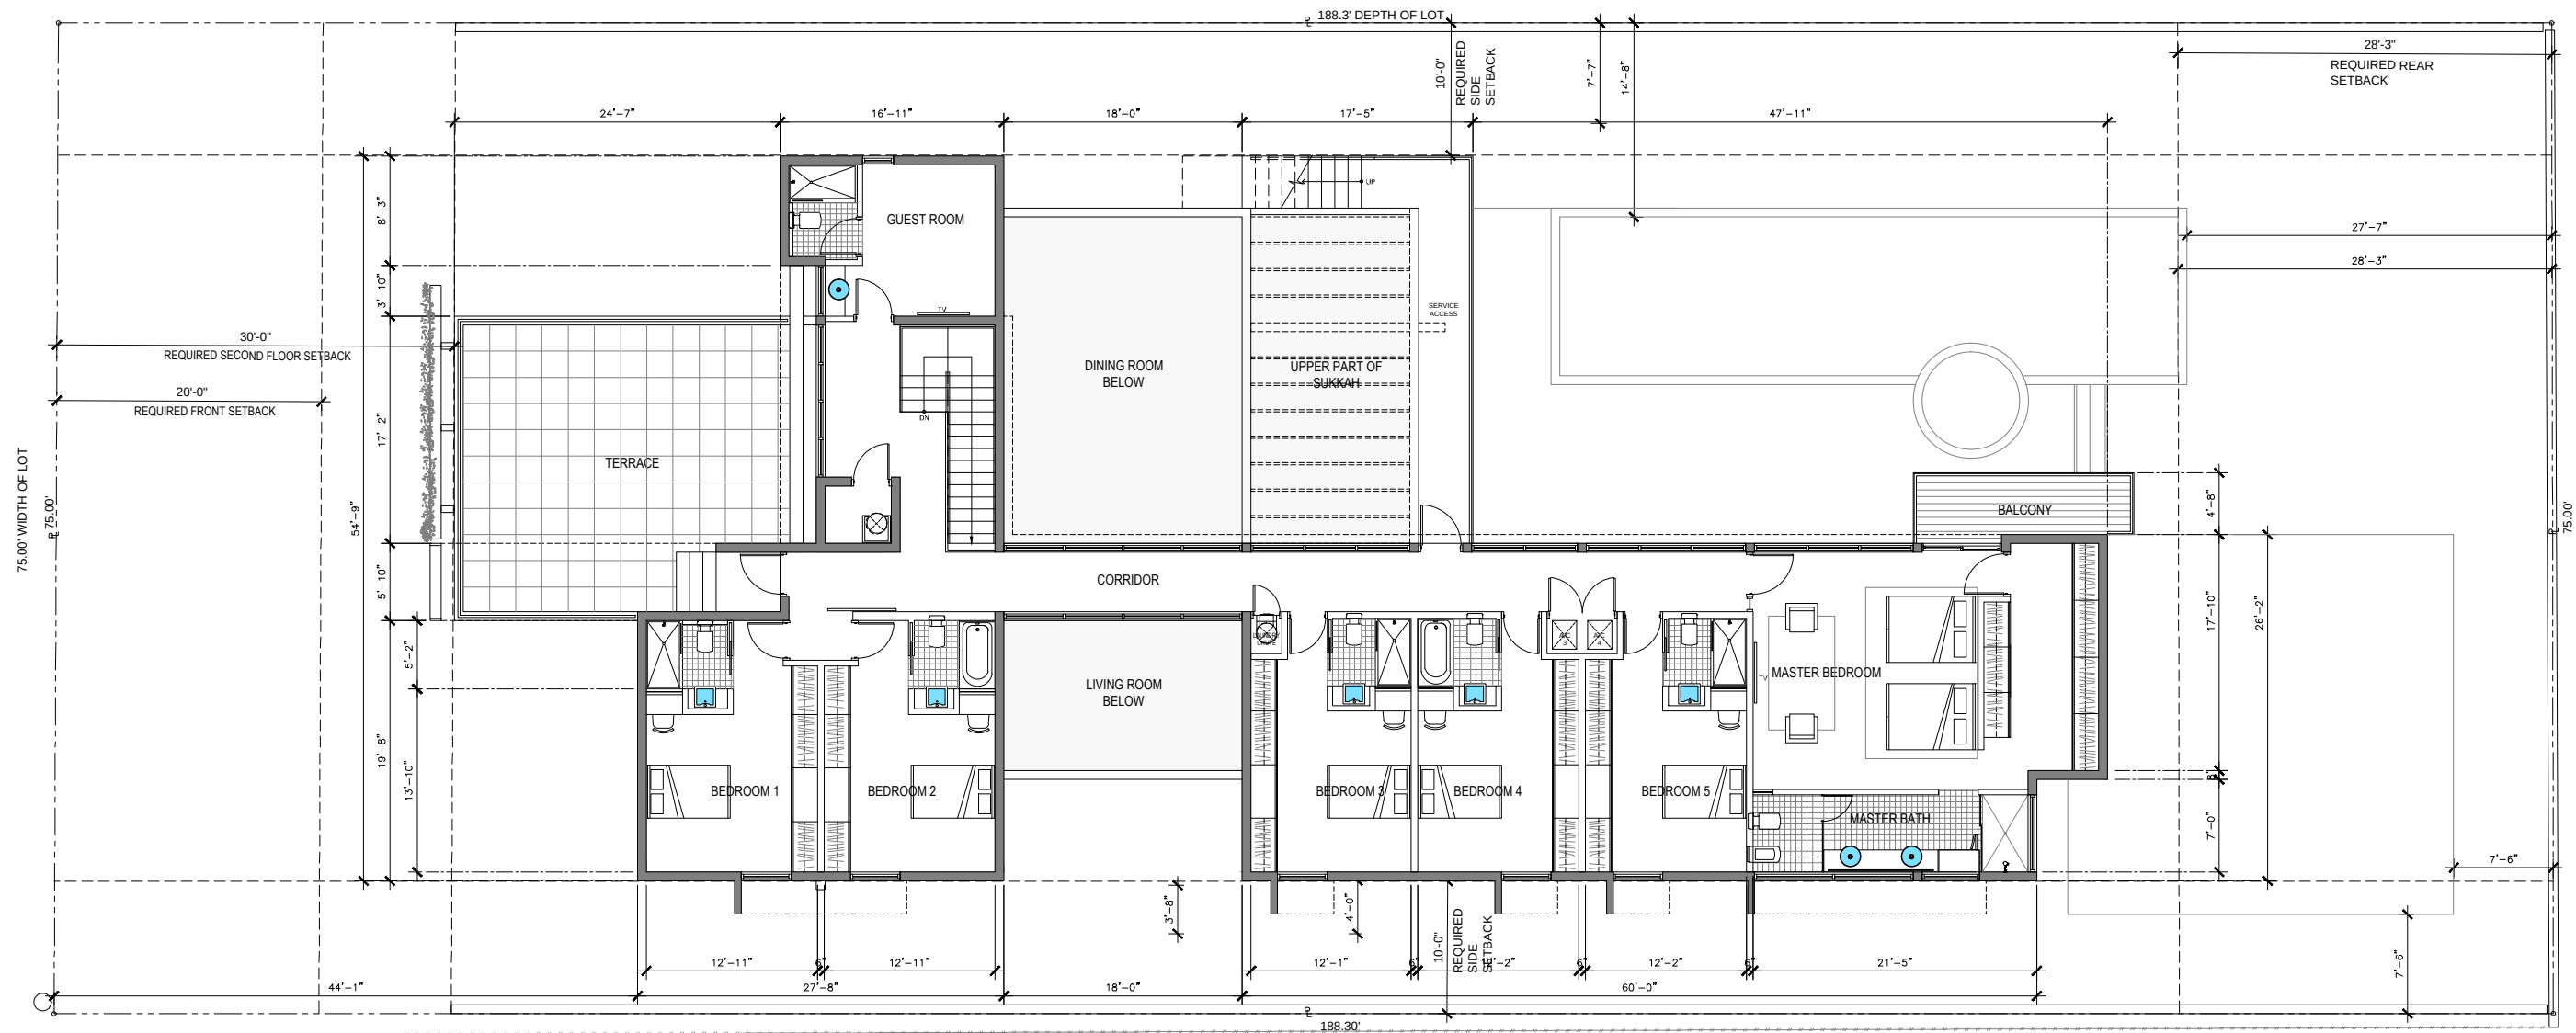

N
SECOND FLOOR PLAN
0 2' 4' 8' 16'