


**NORTH ELEVATION**

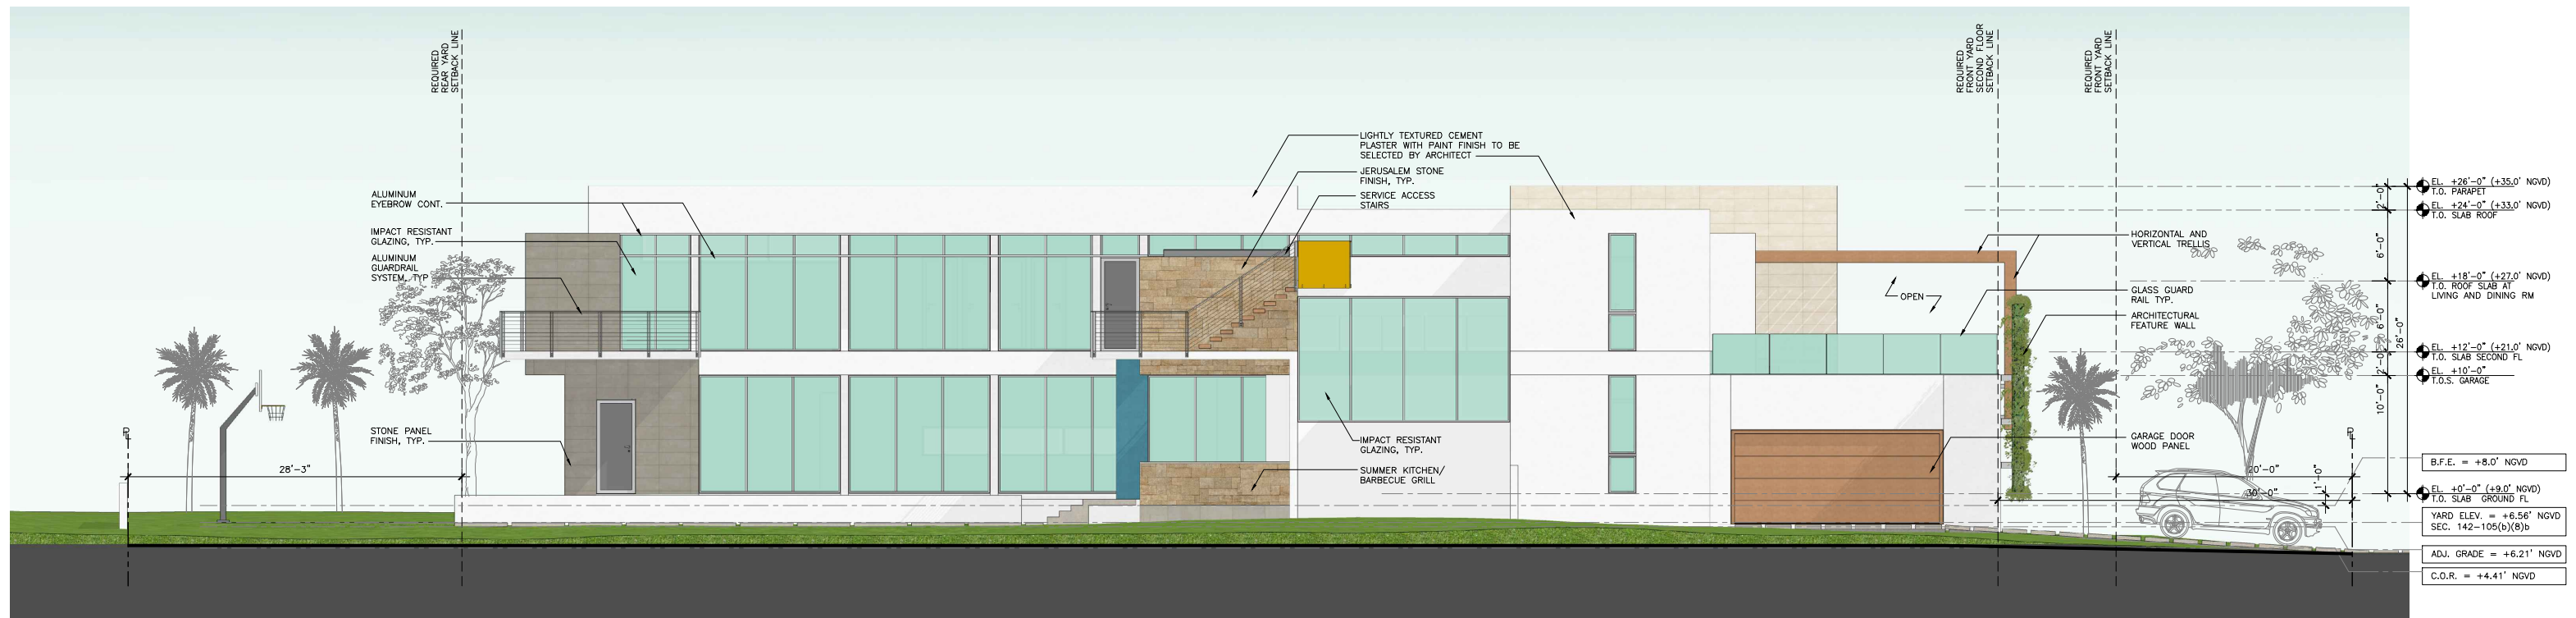

**NORTH ELEVATION**

