

**TITLE COMMITMENT INFORMATION**

THE PROPERTY HEREON DESCRIBED IS THE SAME AS THE PERTINENT PROPERTY AS DESCRIBED IN CHICAGO TITLE INSURANCE COMPANY, COMMITMENT FILE NO. RAFL-43310, WITH AN EFFECTIVE DATE OF DECEMBER 21, 2021 AT 11:00 P.M.

**LEGAL DESCRIPTION**

LOTS 6, 7, 11, 12, 13, AND 14, IN BLOCK 2, TOWNSHIP OF HARDING, ACCORDING TO THE PLAT THEREOF, RECORDED IN PLAT BOOK 34, PAGE 4, OF THE PUBLIC RECORDS OF MIAMI-DADE COUNTY, FLORIDA.

**NOTES CORRESPONDING TO SCHEDULE B**

- 1 - RESTRICTIONS, COVENANTS, CONDITIONS, EASEMENTS AND OTHER MATTERS AS CONTAINED ON THE PLAT OF PLAT OF THE TOWNSHIP OF HARDING, RECORDED IN PLAT BOOK 34, PAGE 4, OF THE PUBLIC RECORDS OF MIAMI-DADE COUNTY, FLORIDA. (AFFECTS, SHOWN HEREON)
- 2 - TERMS AND CONDITIONS SET FORTH IN SHORT FORM LEASE DATED AUGUST 5, 1986, BETWEEN CALVIN GAETA, LANDLORD, AND JACK ECKERD CORPORATION, A DELAWARE CORPORATION, TENANT, FILED OCTOBER 23, 1996, RECORDED IN OFFICIAL RECORDS BOOK 13059, PAGE 2658, OF THE PUBLIC RECORDS OF MIAMI-DADE COUNTY, FLORIDA; AFFECTED BY NAME CHANGE TO ECKERD CORPORATION, RECORDED IN OFFICIAL RECORDS BOOK 19264, PAGE 1220 AND BY SUBORDINATION AGREEMENT BETWEEN HOLIDAY CVS, LLC, A FLORIDA LIMITED LIABILITY COMPANY AND THE STATE OF FLORIDA DEPARTMENT OF TRANSPORTATION RECORDED IN OFFICIAL RECORDS BOOK 27572, PAGE 108. (BOOK 13059, PAGE 2658 - DOES NOT AFFECT, APPEARS TO BE EXPIRED SINCE 2006; BOOK 19264, PAGE 1220 - AFFECTS AS A BLANKET IN NATURE; BOOK 27572, PAGE 108 - AFFECTS, PLOTTED AS SHOWN)
- 10 - RESOLUTION NO. 93-20699 BY THE CITY COMMISSION OF THE CITY OF MIAMI BEACH, RE: NORTH BEACH STREETScape IMPROVEMENT PROJECT, FILED APRIL 12, 1993, RECORDED IN OFFICIAL RECORDS BOOK 15877, PAGE 745, OF THE PUBLIC RECORDS OF MIAMI-DADE COUNTY, FLORIDA; (AFFECTS, CONTAINS NO PLOTTABLE EASEMENT ITEMS)
- 11 - PERPETUAL EASEMENT IN FAVOR OF STATE OF FLORIDA DEPARTMENT OF TRANSPORTATION, FILED FEBRUARY 1, 2011, RECORDED IN OFFICIAL RECORDS BOOK 27572, PAGE 105, OF THE PUBLIC RECORDS OF MIAMI-DADE COUNTY, FLORIDA. (AFFECTS, PLOTTED AND SHOWN)

**UTILITY INFORMATION**

THE UTILITIES SHOWN ON THIS DRAWING HEREON HAVE BEEN LOCATED BY FIELD MEASUREMENTS UTILITY MAP DRAWINGS, AND FLORIDA 811 DIG UTILITY LOCATE REQUEST. BLEW AND ASSOCIATES MAKES NO WARRANTY TO THE EXACT LOCATION OF ANY UNDERGROUND UTILITIES SHOWN OR NOT SHOWN ON THIS DRAWING. IT IS THE RESPONSIBILITY OF THE CONTRACTOR TO VERIFY ANY AND ALL UTILITIES PRIOR TO CONSTRUCTION. TICKET NUMBER: 090306203 AND 090306170.

COMPANY: CONTACT:  
 AT&T 844-956-4134  
 BREEZELINE 888-636-9800  
 CITY OF MIAMI BEACH 305-673-7420  
 COMCAST CABLE 800-266-2278  
 CROWN CASTLE NG 866-787-2637  
 DADE COUNTY PUBLIC WORKS AND TRAFFIC 305-891-3131  
 FLORIDA POWER & LIGHT--DADE 1-800-226-5885  
 HOTWIRE COMMUNICATIONS 800-688-3600  
 MCI 305-373-4737  
 TECO PEOPLES GAS SOUTH FLORIDA 305-940-0139  
 VILLAGE OF BAL HARBOUR 305-866-4633

**SIGNIFICANT OBSERVATIONS**

NONE OBSERVED AT THE TIME OF THE SURVEY.

**TEMPORARY BENCHMARK INFORMATION**

TBM#1 FOUND 1" PIPE  
 NORTHING: 555638.25  
 EASTING: 945020.93  
 ELEVATION: 5.23'

TBM#2 FOUND PK-NAIL & DISK  
 INSCRIBED "FL PSM 5913"  
 NORTHING: 555830.39  
 EASTING: 944860.77  
 ELEVATION: 5.27'

**FLOOD INFORMATION**

FLOOD NOTE: BASED ON MAPS PREPARED BY THE FEDERAL EMERGENCY MANAGEMENT AGENCY (FEMA) AVAILABLE ONLINE AT WWW.MSC.FEMA.GOV, AND BY GRAPHIC PLOTTING ONLY, THIS PROPERTY IS LOCATED ENTIRELY IN ZONE AE ON FLOOD INSURANCE RATE MAP NUMBER 12086C0326L, WHICH BEARS AN EFFECTIVE DATE OF 09/11/2009 AND IS IN A SPECIAL FLOOD HAZARD AREA. BY REVIEWING FLOOD MAPS PROVIDED BY THE NATIONAL FLOOD INSURANCE PROGRAM WE HAVE LEARNED THIS COMMUNITY DOES PARTICIPATE IN THE PROGRAM.  
 PER FIRM NUMBER 12086C0326L DATED 09/11/2009 THE BASE FLOOD ELEVATION IS 8.0' REFERENCED TO NGVD 1929.

**INVERTS LIST**

DMH#1 STORM MANHOLE  
 RIM ELEVATION: 4.69'  
 UNABLE TO OPEN DUE TO HEAVY TRAFFIC AT THE TIME OF SURVEY

DMH#2 STORM MANHOLE  
 RIM ELEVATION: 4.20'  
 UNABLE TO OPEN DUE TO HEAVY TRAFFIC AT THE TIME OF SURVEY

DMH#3 STORM MANHOLE  
 RIM ELEVATION: 4.92'  
 UNABLE TO OPEN DUE TO HEAVY TRAFFIC AT THE TIME OF SURVEY

DMH#4 STORM MANHOLE  
 RIM ELEVATION: 4.32'  
 UNABLE TO OPEN DUE TO HEAVY TRAFFIC AT THE TIME OF SURVEY

SMH#1 SANITARY MANHOLE  
 RIM ELEVATION: 5.47'  
 UNABLE TO OPEN DUE TO HEAVY TRAFFIC AT THE TIME OF SURVEY

SMH#2 SANITARY MANHOLE  
 RIM ELEVATION: 5.53'  
 UNABLE TO OPEN DUE TO HEAVY TRAFFIC AT THE TIME OF SURVEY

SMH#3 SANITARY MANHOLE  
 RIM ELEVATION: 4.90'  
 UNABLE TO OPEN DUE TO HEAVY TRAFFIC AT THE TIME OF SURVEY

SMH#4 SANITARY MANHOLE  
 RIM ELEVATION: 4.93'  
 UNABLE TO OPEN DUE TO HEAVY TRAFFIC AT THE TIME OF SURVEY


SMH#5 SANITARY MANHOLE  
 RIM ELEVATION: 4.92'  
 UNABLE TO OPEN DUE TO HEAVY TRAFFIC AT THE TIME OF SURVEY

D#1 DRAINAGE INLET  
 RIM ELEVATION: 5.70'  
 UNABLE TO OPEN DUE TO PARKED VEHICLE

**LEGEND**

- FOUND MONUMENT AS-NOTED
- SET MONUMENT AS-NOTED
- ◇ COMPUTED POINT
- (M) MEASURED/CALCULATED DIMENSION
- (R) RECORD DIMENSION
- N/F NOW OR FORMERLY
- OVH OVERHANG
- B.H.L. BUILDING HEIGHT LOCATION
- F.F.E. FINISHED FLOOR ELEVATION
- BOC BACK OF CURB
- FL FLOWLINE
- EA EDGE OF ASPHALT
- TA TOP OF ASPHALT
- NG NATURAL GROUND
- EC EDGE OF CONCRETE
- TC TOP OF CONCRETE
- SW SIDEWALK
- CR CROWN OF ROAD
- PS PARKING SPACE(S)
- Handicap Parking Space
- NO PARKING AREA
- FIRE HYDRANT
- WATER VALVE
- WATER METER
- WATER VAULT
- GAS VALVE
- DRAINAGE MANHOLE (DMH)
- SANITARY MANHOLE (SMH)
- CLEANOUT
- UTILITY POLE
- GUY ANCHOR
- ELECTRIC BOX
- ELECTRIC VAULT
- FIBER OPTIC VAULT
- UTILITY VAULT
- BOLLARD
- SIGN
- UNKNOWN MANHOLE
- TRAFFIC SIGNAL VAULT
- PEDESTRIAN LIGHT
- PROPERTY LINE
- FENCE LINE
- CENTERLINE OF ROAD
- CROWN OF ROAD
- OVERHEAD POWER LINE
- OVERHEAD TRANSMISSION LINE

**VICINITY MAP**

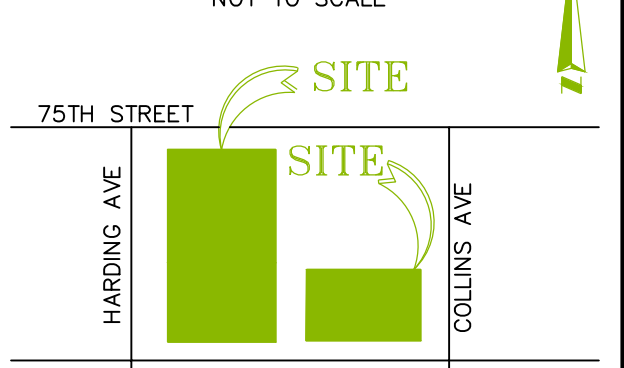

**SHEET 1 OF 1**

**LAND AREA**

45,000 ± SQUARE FEET  
 1.033 ± ACRES

**PARKING**

REGULAR= 57  
 HANDICAP= 2  
 TOTAL= 59

**BEARING BASIS**



THE BASIS OF BEARING FOR THIS SURVEY IS GRID NORTH PER FLORIDA STATE PLANE COORDINATE SYSTEM, EAST ZONE, NAD83-2011, AS MEASURED ALONG THE EAST LINE OF LOTS 11, 12, 13 AND 14, WHICH BEARS S02°56'10"E PER GPS COORDINATE OBSERVATIONS.  
 LATITUDE: 25°51'35.5224"  
 LONGITUDE: -80°10'19.0617"  
 CONVERGENCE ANGLE: 00°22'58.8003"

**GENERAL NOTES**

- WITH REGARD TO TABLE A, ITEM 11, SOURCE INFORMATION FROM PLANS AND MARKINGS WILL BE COMBINED WITH OBSERVED EVIDENCE OF UTILITIES PURSUANT TO SECTION 9.5.IV. TO DEVELOP A VIEW OF THE UNDERGROUND UTILITIES. HOWEVER, LACKING EXCAVATION, THE EXACT LOCATION OF UNDERGROUND FEATURES CANNOT BE ACCURATELY, COMPLETELY AND RELIABLY DEPICTED. IN ADDITION, IN SOME JURISDICTIONS, 811 OR OTHER SIMILAR UTILITY LOCATE REQUESTS FROM SURVEYORS MAY BE IGNORED OR RESULT IN AN INCOMPLETE RESPONSE, IN WHICH CASE THE SURVEYOR SHALL NOTE ON THE PLAT OR MAP HOW THIS AFFECTED THE SURVEYOR'S ASSESSMENT OF THE LOCATION OF THE UTILITIES. WHERE ADDITIONAL OR MORE DETAILED INFORMATION IS REQUIRED, THE CLIENT IS ADVISED THAT EXCAVATION AND/OR A PRIVATE UTILITY LOCATE REQUEST MAY BE NECESSARY.
- ALL STATEMENTS WITHIN THE CERTIFICATION, AND OTHER REFERENCES LOCATED ELSEWHERE HEREON, RELATED TO: UTILITIES, IMPROVEMENTS, STRUCTURES, BUILDINGS, PARTY WALLS, PARKING, EASEMENTS, SERVITUDES, AND ENCROACHMENTS ARE BASED SOLELY ON ABOVE GROUND, VISIBLE EVIDENCE, UNLESS ANOTHER SOURCE OF INFORMATION IS SPECIFICALLY REFERENCED HEREON.
- THIS SURVEY MEETS OR EXCEEDS THE SURVEY STANDARDS/STANDARDS OF CARE AS SET FORTH IN SECTION 3 OF THE 2021 ALTA/NSPS SURVEY REQUIREMENTS.
- THE SUBJECT PROPERTY HAS DIRECT PHYSICAL ACCESS TO 74TH STREET AND 75TH STREET VIA THE ALLEYWAY, BOTH BEING DEDICATED PUBLIC STREETS.
- THERE WAS NO VISIBLE EVIDENCE OF CEMETERIES ON SUBJECT PROPERTY.
- IN REGARD TO TABLE A ITEM 16, THERE WAS NO OBSERVABLE EVIDENCE OF RECENT EARTH MOVING WORK, BUILDING CONSTRUCTION OR ADDITIONS EXCEPT AS SHOWN HEREON.
- THE PARCELS CONTAINED IN THE LEGAL DESCRIPTION ARE NOT CONTIGUOUS, CONTAINING ANY GAPS, GORES OR OVERLAPS.
- BUILDING AREAS SHOWN HEREON ARE FOR THE FOOTPRINT OF THE BUILDING ONLY.
- IN REGARD TO TABLE A ITEM 17, THERE WERE NO KNOWN PROPOSED CHANGES IN RIGHT OF WAY LINES, RECENT STREET OR SIDEWALK CONSTRUCTION OR REPAIRS EXCEPT AS SHOWN HEREON.
- NOT VALID WITHOUT THE SIGNATURE AND THE ORIGINAL SEAL OF A LICENSED SURVEYOR AND MAPPER. ADDITIONS AND DELETIONS TO SURVEY MAPS, SKETCHES, OR REPORTS BY OTHER THAN THE SIGNING PARTY OR PARTIES IS PROHIBITED WITHOUT WRITTEN CONSENT OF THE SIGNING PARTY OR PARTIES.
- THE NEAREST INTERSECTING STREET IS THE INTERSECTION OF HARDING AVENUE AND 74TH STREET, WHICH ABUTS THE SOUTHWEST CORNER OF LOT 14.
- THE DISTANCES SHOWN HEREON ARE UNITS OF GROUND MEASUREMENTS.
- ELEVATIONS ESTABLISHED WITH GPS STATIC OBSERVATIONS WITH ORIGINATING BENCHMARK PID "AC2274", VERTICAL DATUM BASED UPON NATIONAL GEODETIC VERTICAL DATUM (NGVD29) IN US SURVEY FEET. CONTOURS SHOWN ARE AT ONE FOOT INTERVALS. BENCHMARK ID: "AC2274" PUBLISHED ELEVATION: 6.69'
- MONUMENT DESCRIPTION: BENCH MARK DISK INSCRIBED "G 313 1970"
- CONVERSION: NAD29=NAVD83+1.30'
- CONVERSION PROVIDED BY NGS COORDINATE AND TRANSFORMATION TOOL (NCAT).

**TREE TABLE**

TAG	TRUNK	TREE TYPE
T1	20"	BLACK OLIVE
T2	22"	BLACK OLIVE
T3	20"	FIGUS
T4	18"	BLACK OLIVE
T5	18"	PINE
T6	18"	BLACK OLIVE
T7	16"	BLACK OLIVE
T8	18"	BLACK OLIVE
T9	16"	BLACK OLIVE
T10	12"	OAK
T11	20"	BLACK OLIVE
T12	10"	BLACK OLIVE
T13	6"	OAK
T14	12"	OAK
T15	16"	BLACK OLIVE
T16	4"	BLACK OLIVE
T17	24"	BLACK OLIVE
T18	15"	PALM
T19	18"	PALM

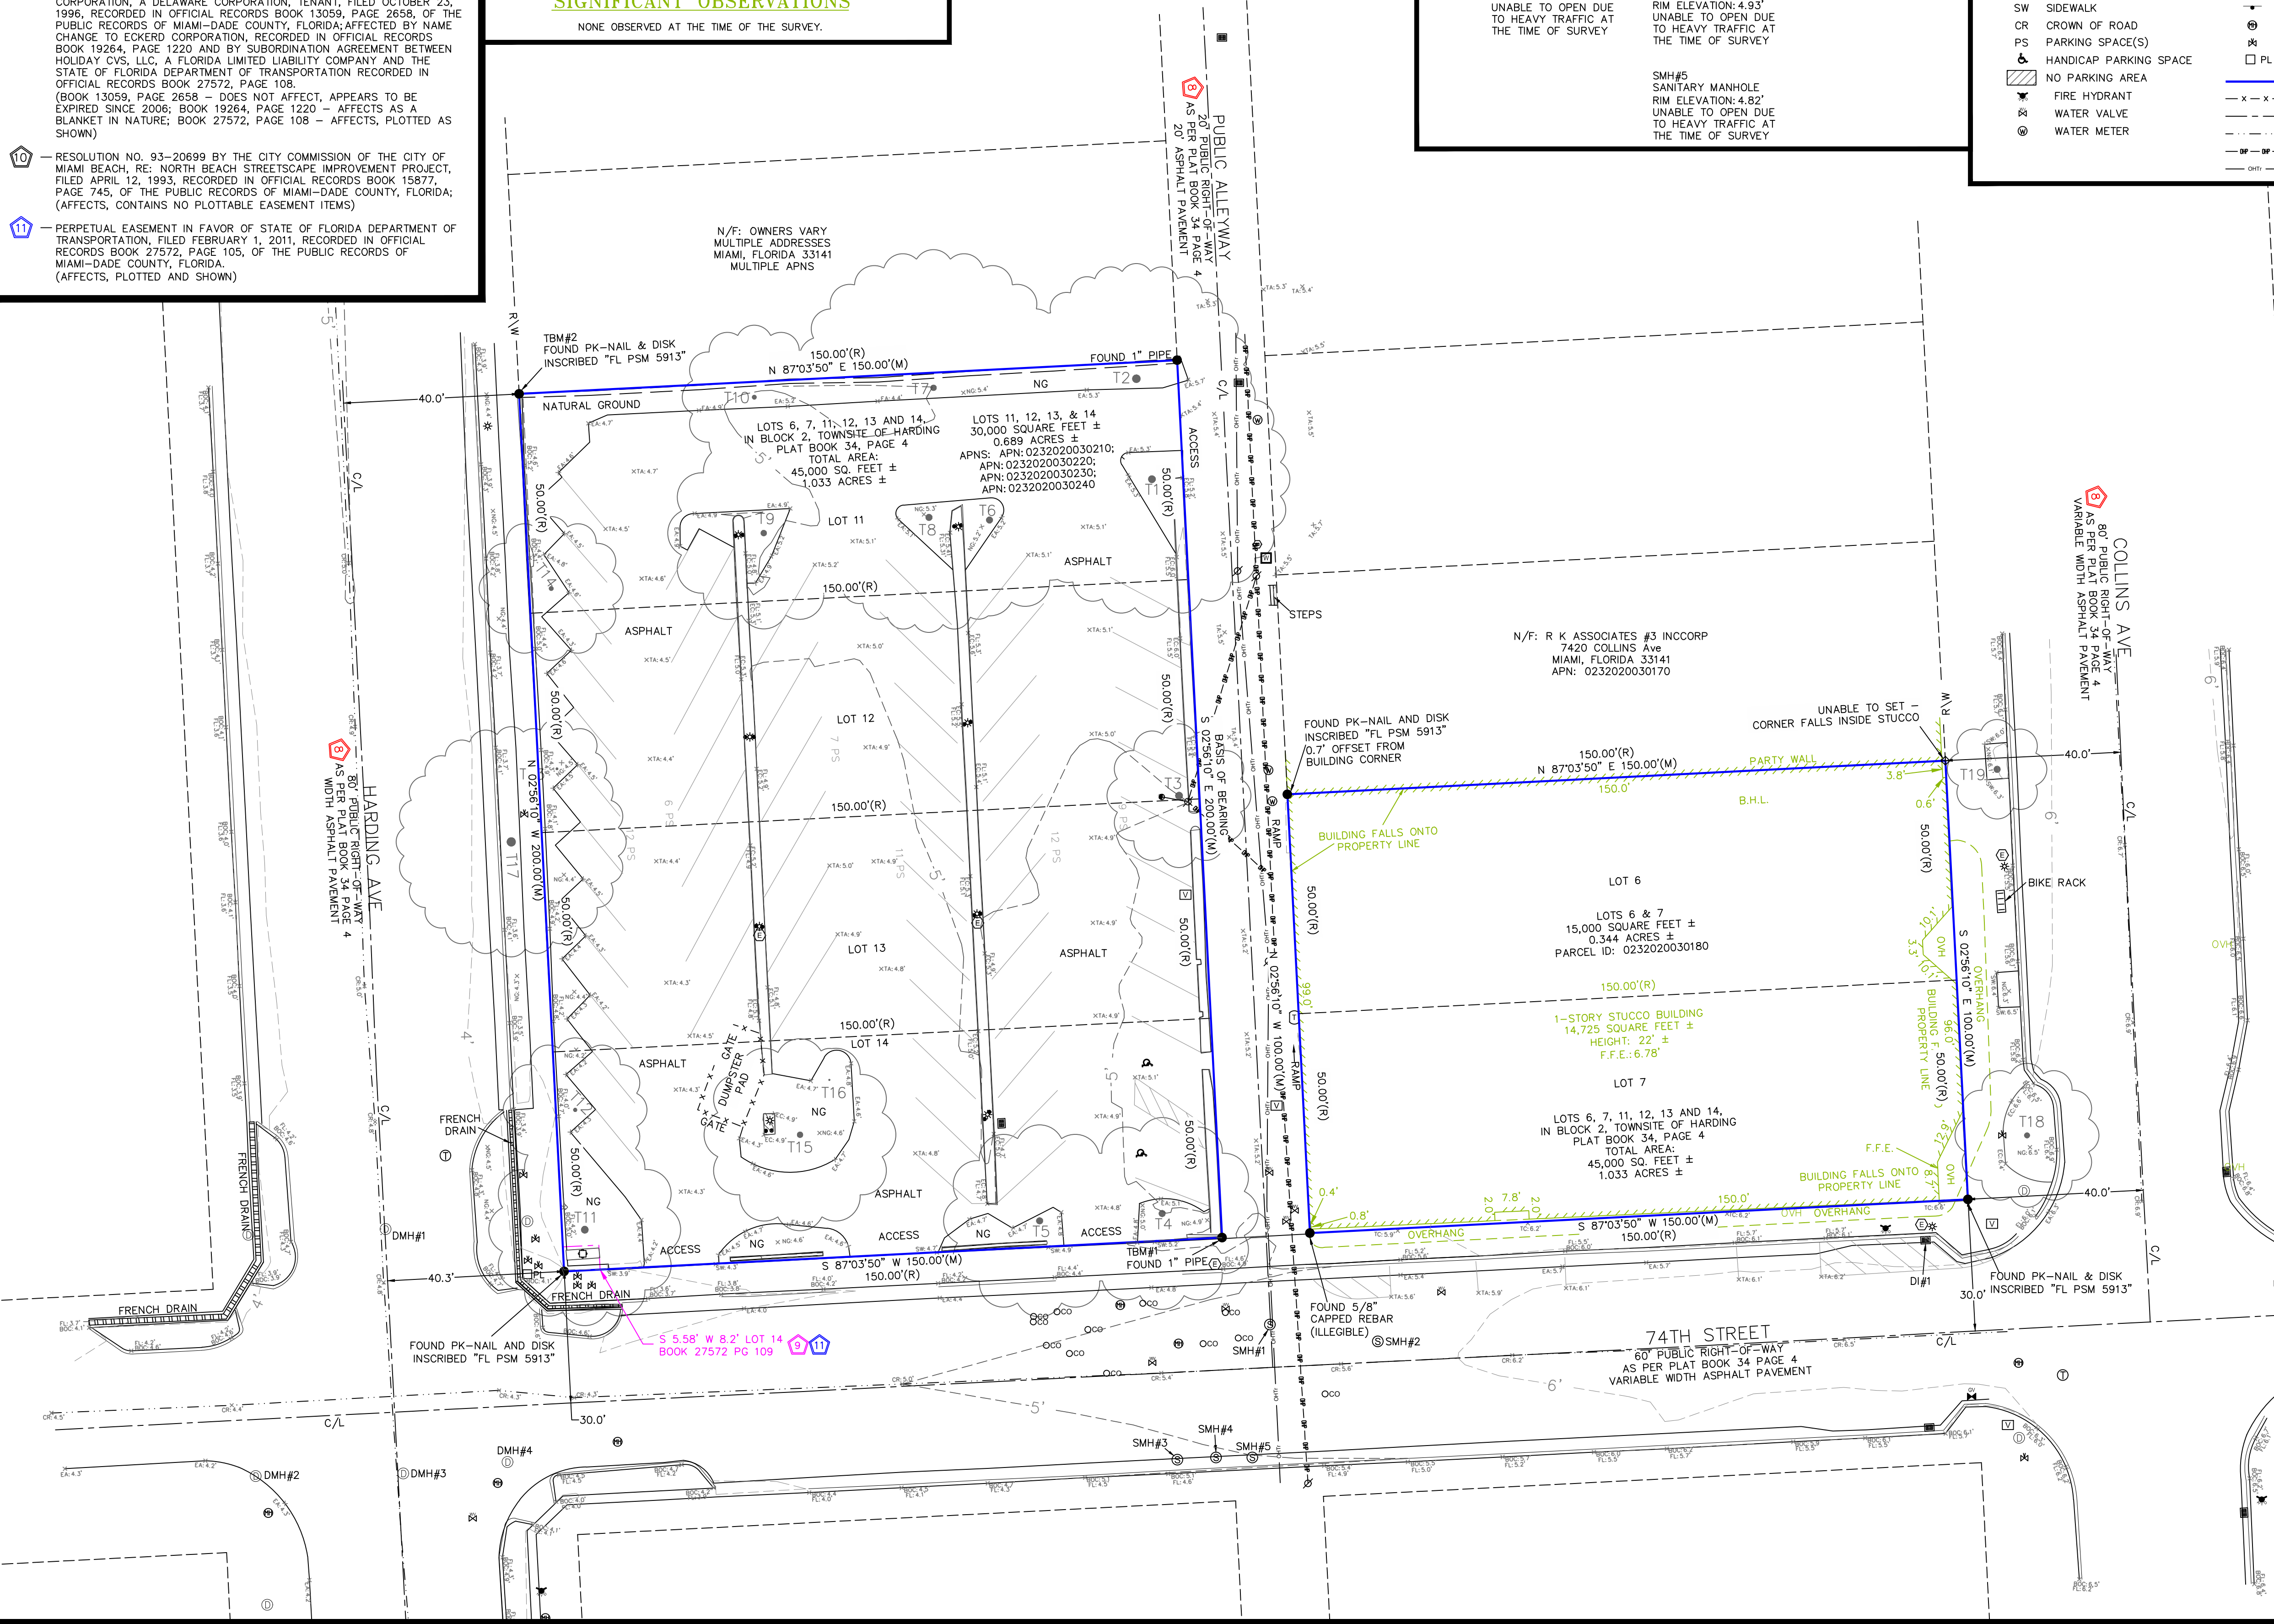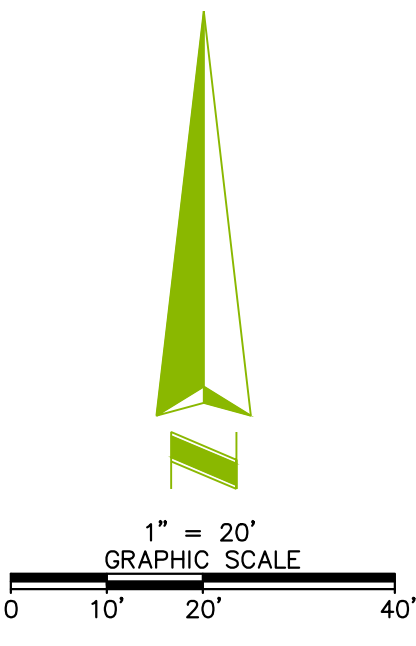

**ALTA/NSPS LAND TITLE SURVEY**

AEI JOB # 455698  
 7410 COLLINS AVENUE  
 MIAMI-DADE COUNTY MIAMI, FLORIDA



**COORDINATED BY:**  
**AEI**  
 AEI CONSULTANTS  
 2500 CAMINO DIABLO  
 WALNUT CREEK, CA, 94597  
 TELEPHONE: 925.746.6000  
 EMAIL: SURVEYS@AEICONSULTANTS.COM

**SURVEYOR'S CERTIFICATE**

TO: CHICAGO TITLE INSURANCE COMPANY:  
 THIS IS TO CERTIFY THAT THIS MAP OR PLAT AND THE SURVEY ON WHICH IT IS BASED WERE MADE IN ACCORDANCE WITH THE 2021 MINIMUM STANDARD DETAIL REQUIREMENTS FOR ALTA/NSPS LAND TITLE SURVEYS, JOINTLY ESTABLISHED AND ADOPTED BY ALTA AND NSPS, AND INCLUDES ITEMS 2, 3, 4, 5, 7(A), 7(B)(1), 7(C), 8, 9, 13, 14, 16, AND 17 OF TABLE A THEREOF. THE FIELDWORK WAS COMPLETED ON 04/06/2023. DATE OF PLAT OR MAP: 04/18/2023.

PETER G. JOHNSON  
 PROFESSIONAL SURVEYOR AND MAPPER LS5913  
 STATE OF FLORIDA  
 FLORIDA C.O.A. LB 8173

DATE	REVISION HISTORY	BY	SURVEYOR JOB NUMBER:
05/01/23	CLIENT COMMENTS	WRG	22-0649.01
05/26/23	ADDED BASE FLOOD ELEVATION	AJ	SCALE: 1" = 20'
		WRG	DRAWN BY: WRG
		LT	APPROVED BY: LT

SURVEYED BY:  
 BLEW & ASSOCIATES, P.A.  
 3825 N SHILOH DRIVE  
 FAYETTEVILLE, AR 72703  
 SURVEY@BLEWINC.COM