



**GROUND FLOOR**  
1,510 SF

1 FAR GROUND FLOOR  
1/8" = 1'-0"

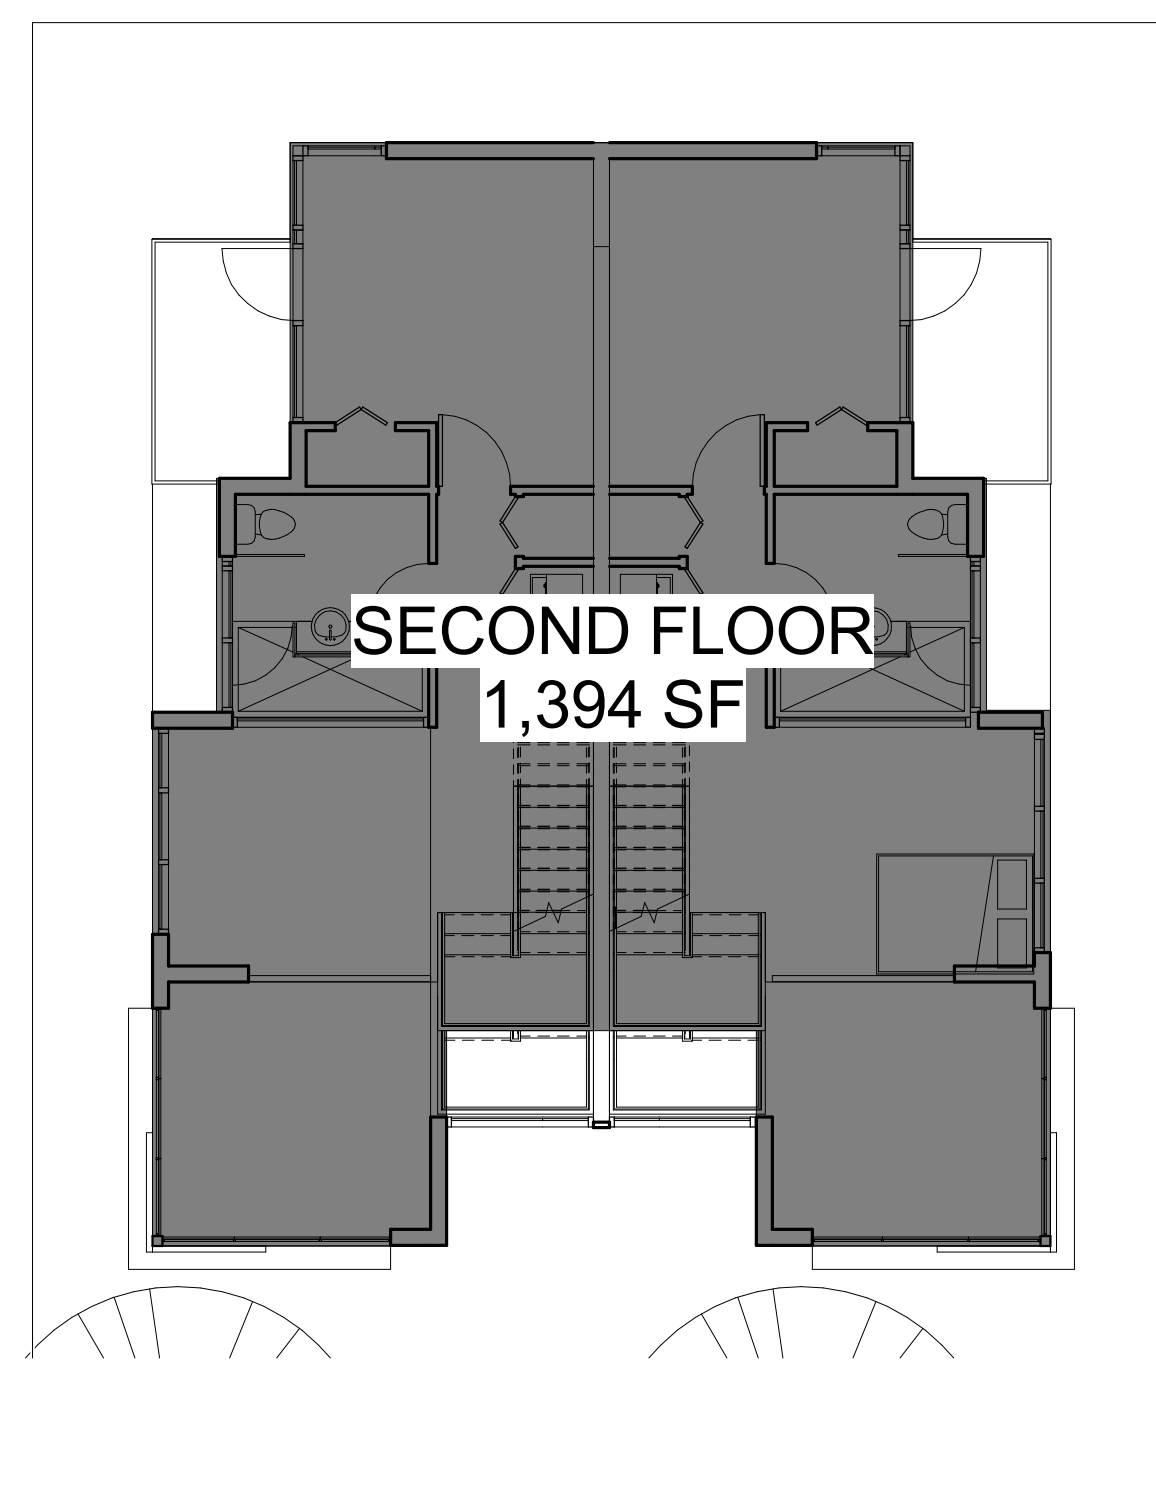


**SECOND FLOOR**  
1,394 SF

2 FAR SECOND FLOOR  
1/8" = 1'-0"

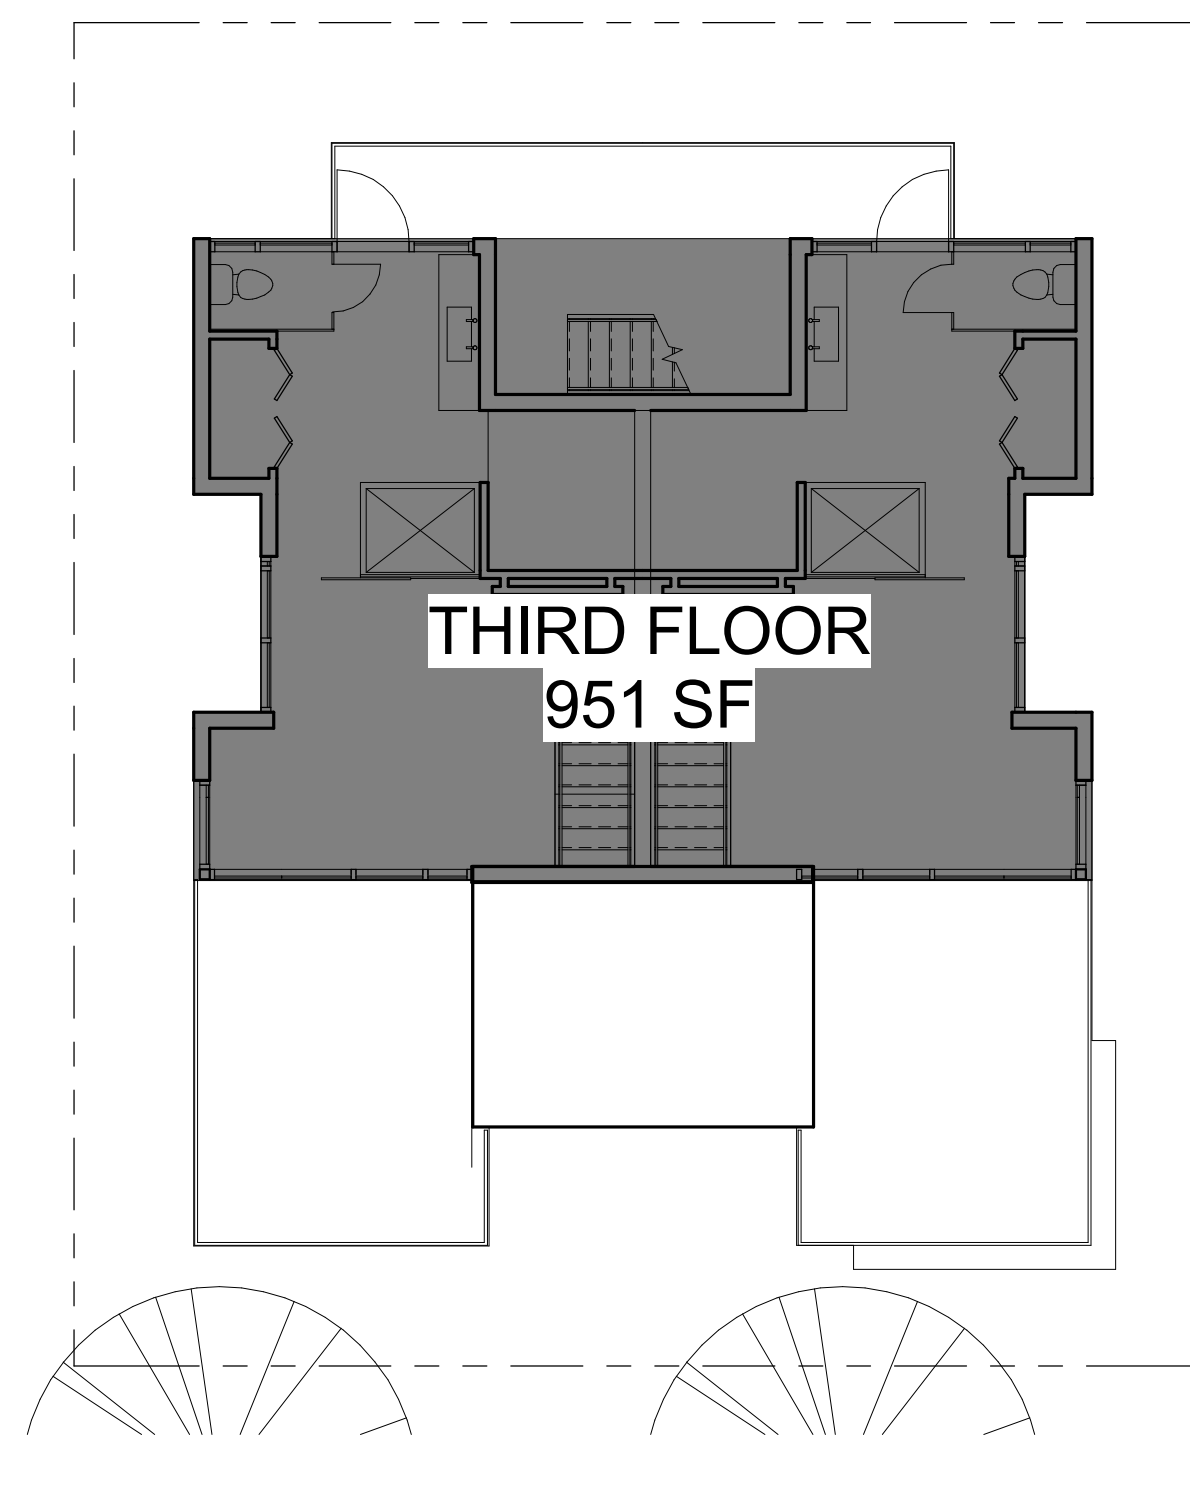


**THIRD FLOOR**  
951 SF

4 FAR THIRD FLOOR  
1/8" = 1'-0"

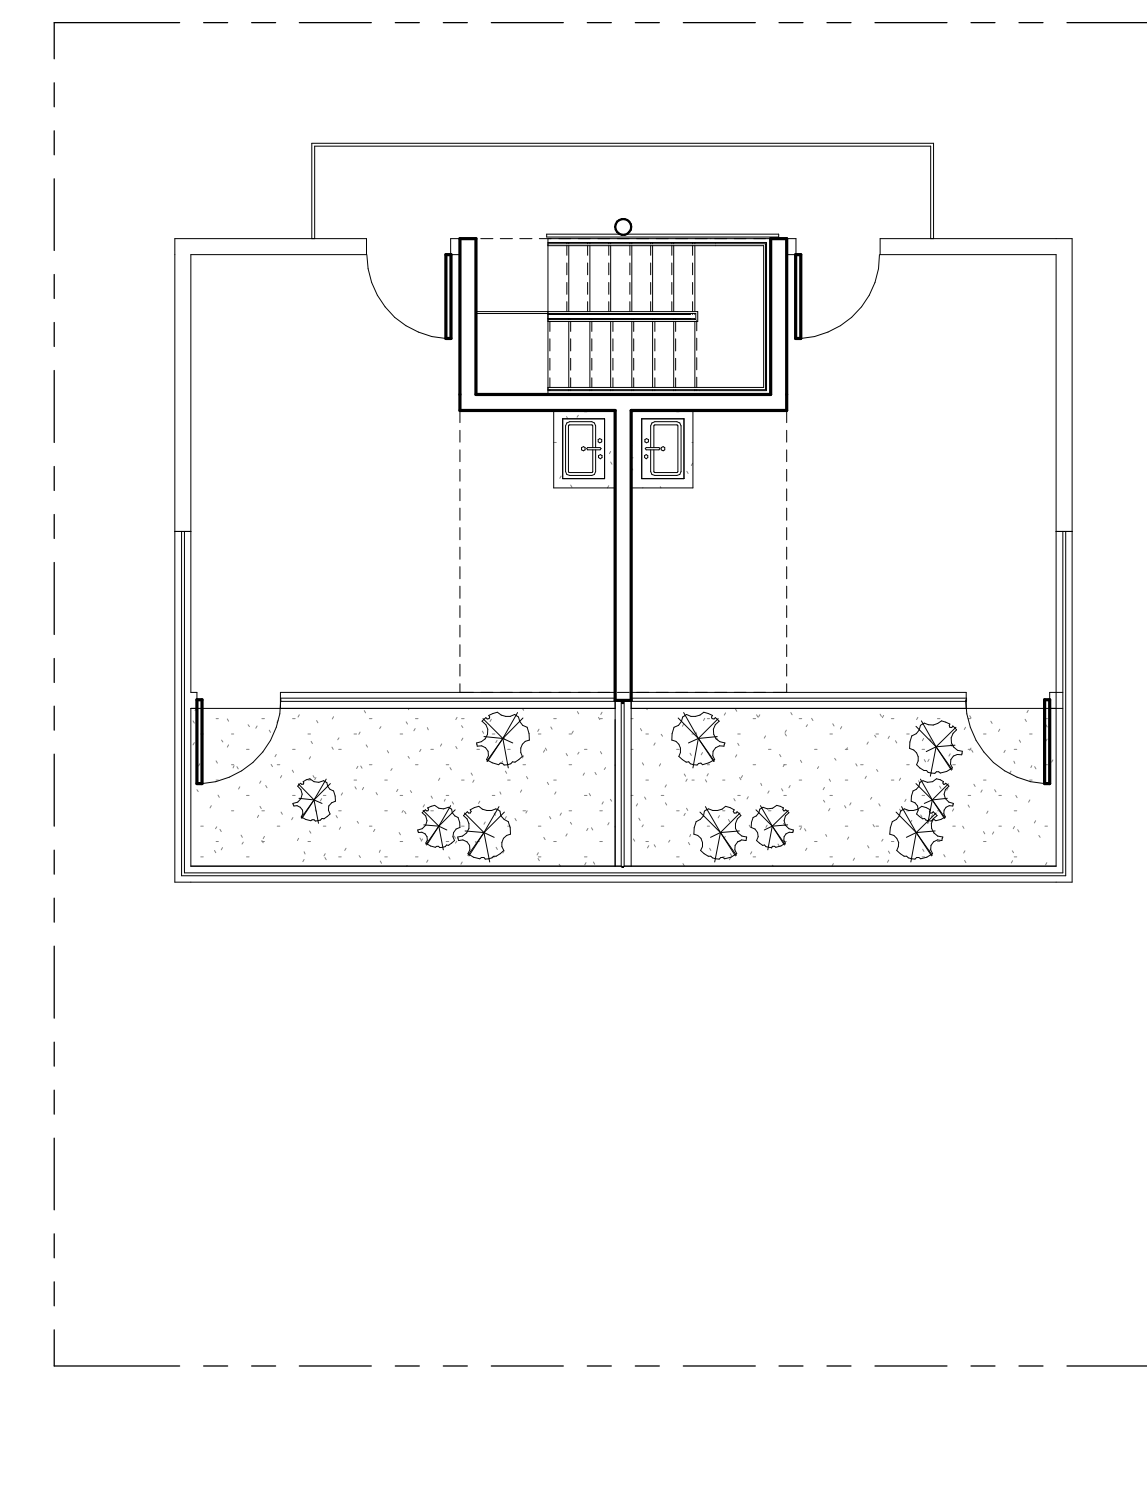

3 FAR ROOF  
1/8" = 1'-0"


FAR TOTAL : 3,855 SF  
FAR MAX ALLOWED: 3,984 SF

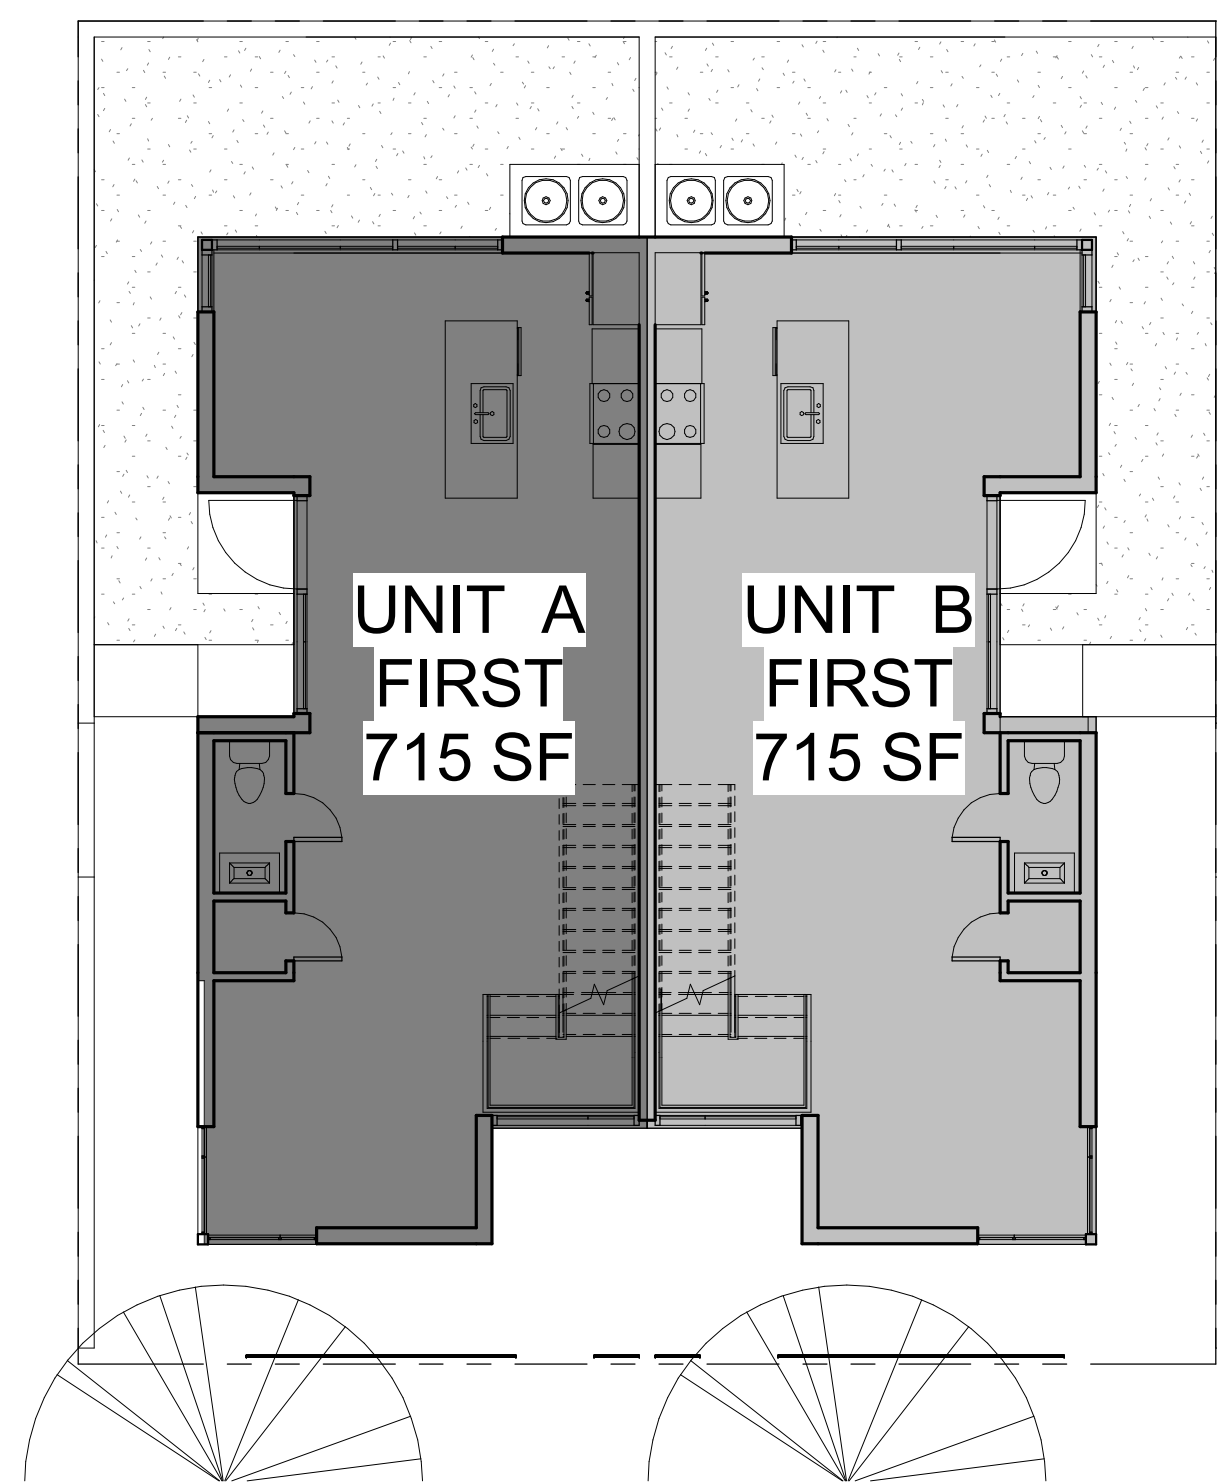

**UNIT A FIRST**  
715 SF

**UNIT B FIRST**  
715 SF


5 UNIT SIZE GROUND  
1/8" = 1'-0"

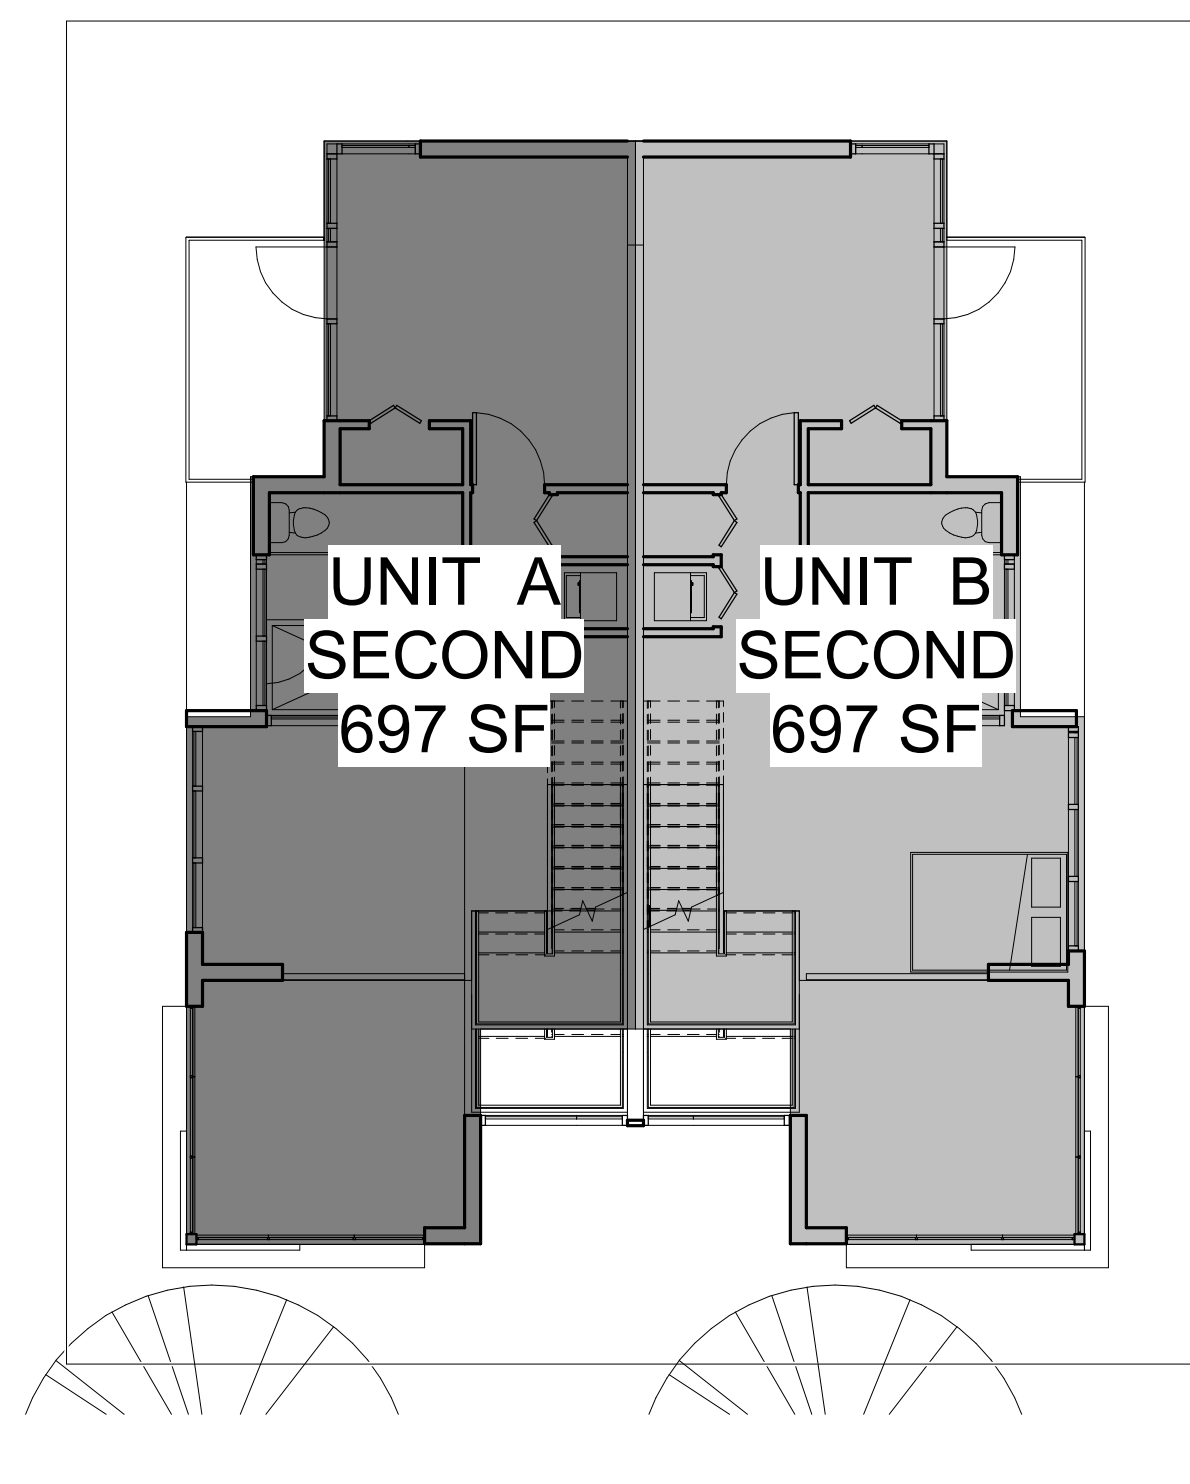

**UNIT A SECOND**  
697 SF

**UNIT B SECOND**  
697 SF


6 UNIT SIZE SECOND  
1/8" = 1'-0"

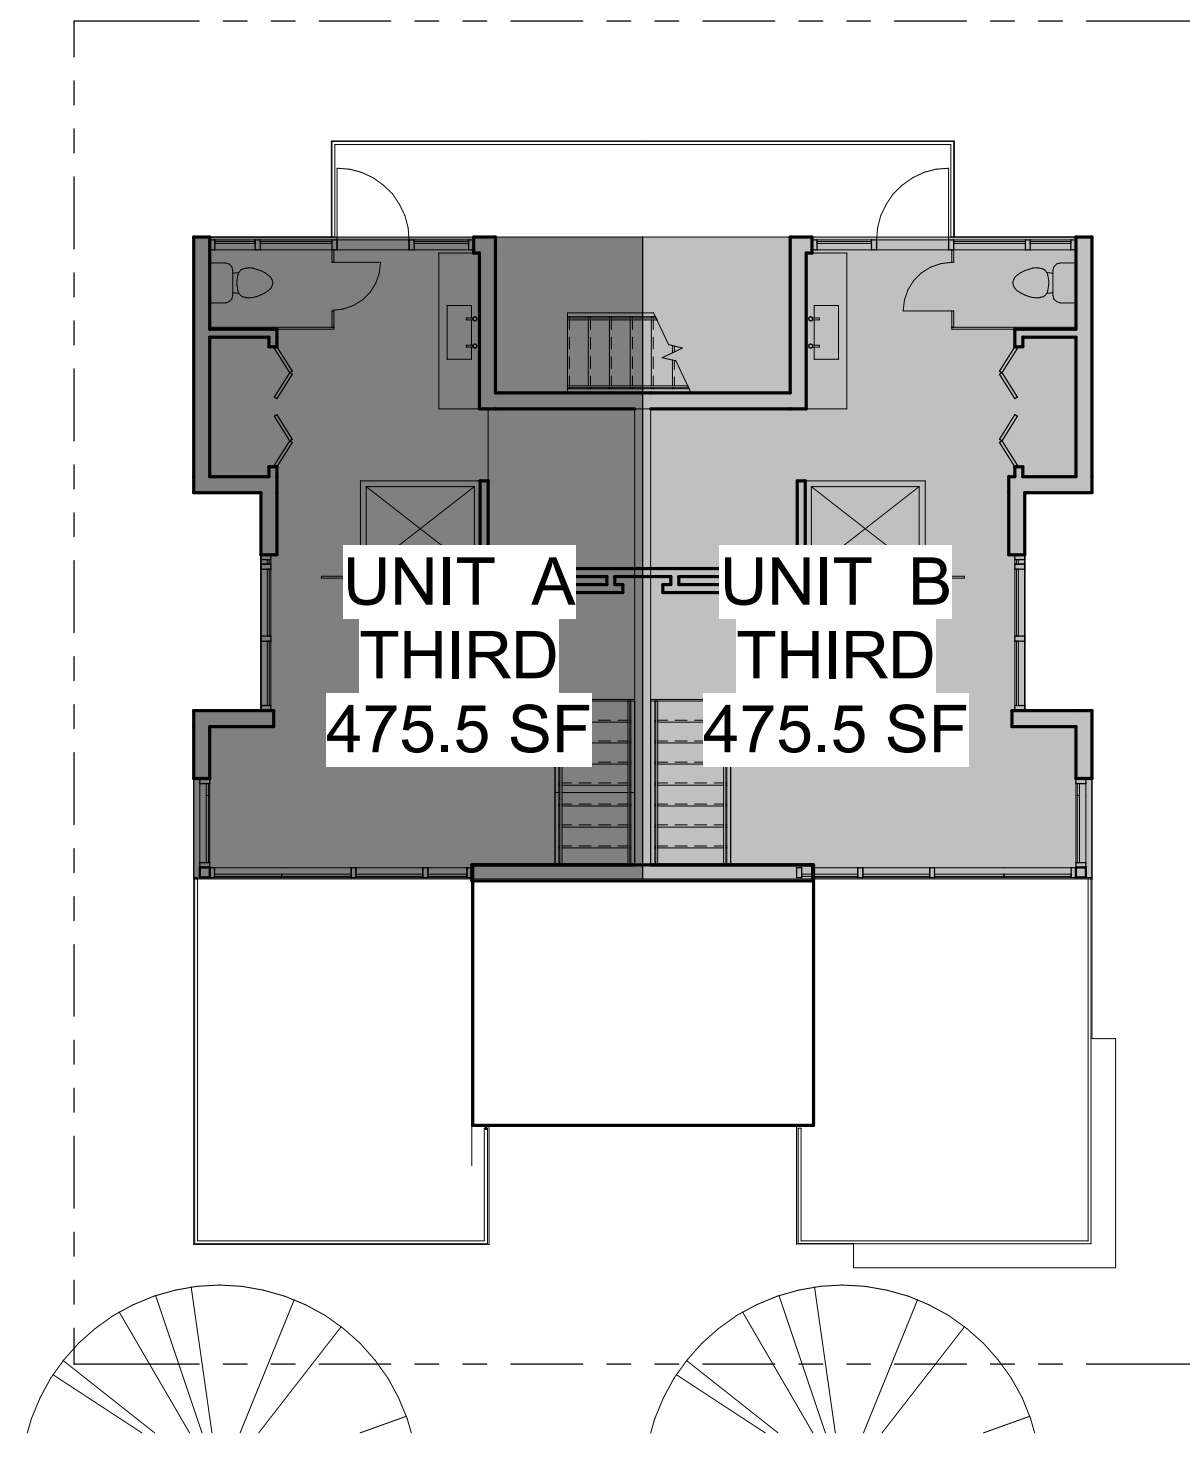

**UNIT A THIRD**  
475.5 SF

**UNIT B THIRD**  
475.5 SF

7 UNIT SIZE THIRD  
1/8" = 1'-0"

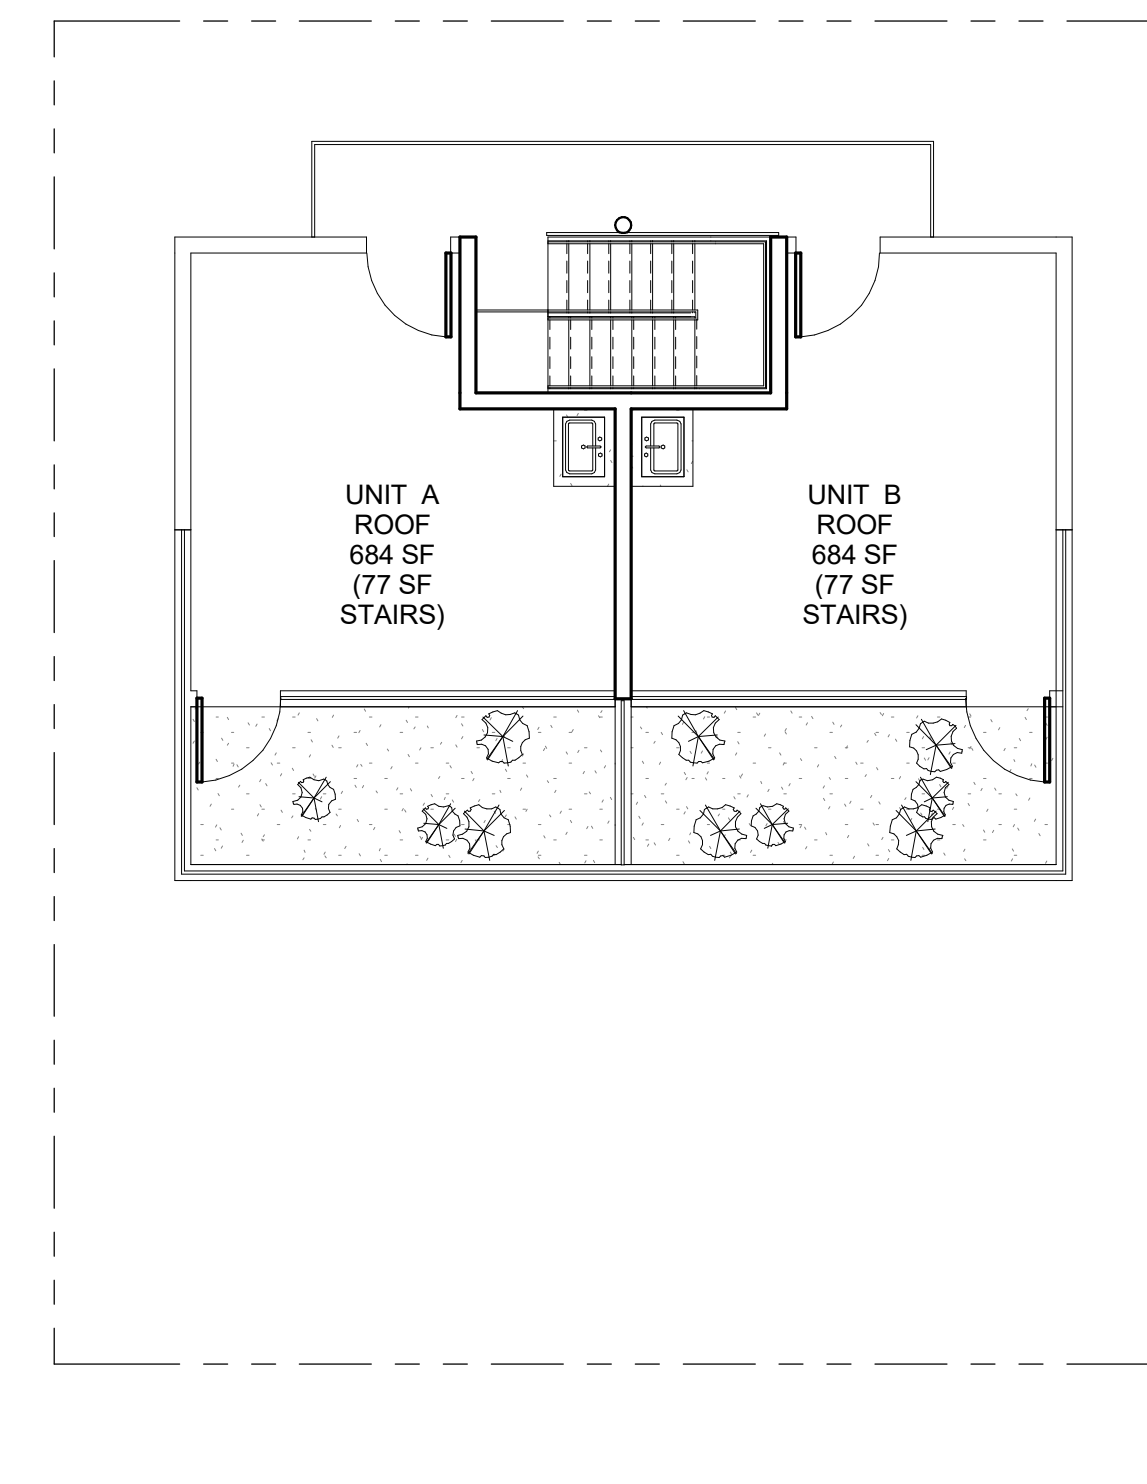

**UNIT A ROOF**  
684 SF  
(77 SF STAIRS)

**UNIT B ROOF**  
684 SF  
(77 SF STAIRS)

8 UNIT SIZE ROOF  
1/8" = 1'-0"

UNIT A TOTAL : 1,888 SF  
UNIT B TOTAL : 1,888 SF