


1 GROUND FLOOR (9.0' N.G.V.D.)  
 1/4" = 1'-0"



2 SECOND FLOOR (19.0' N.G.V.D.)  
 1/4" = 1'-0"

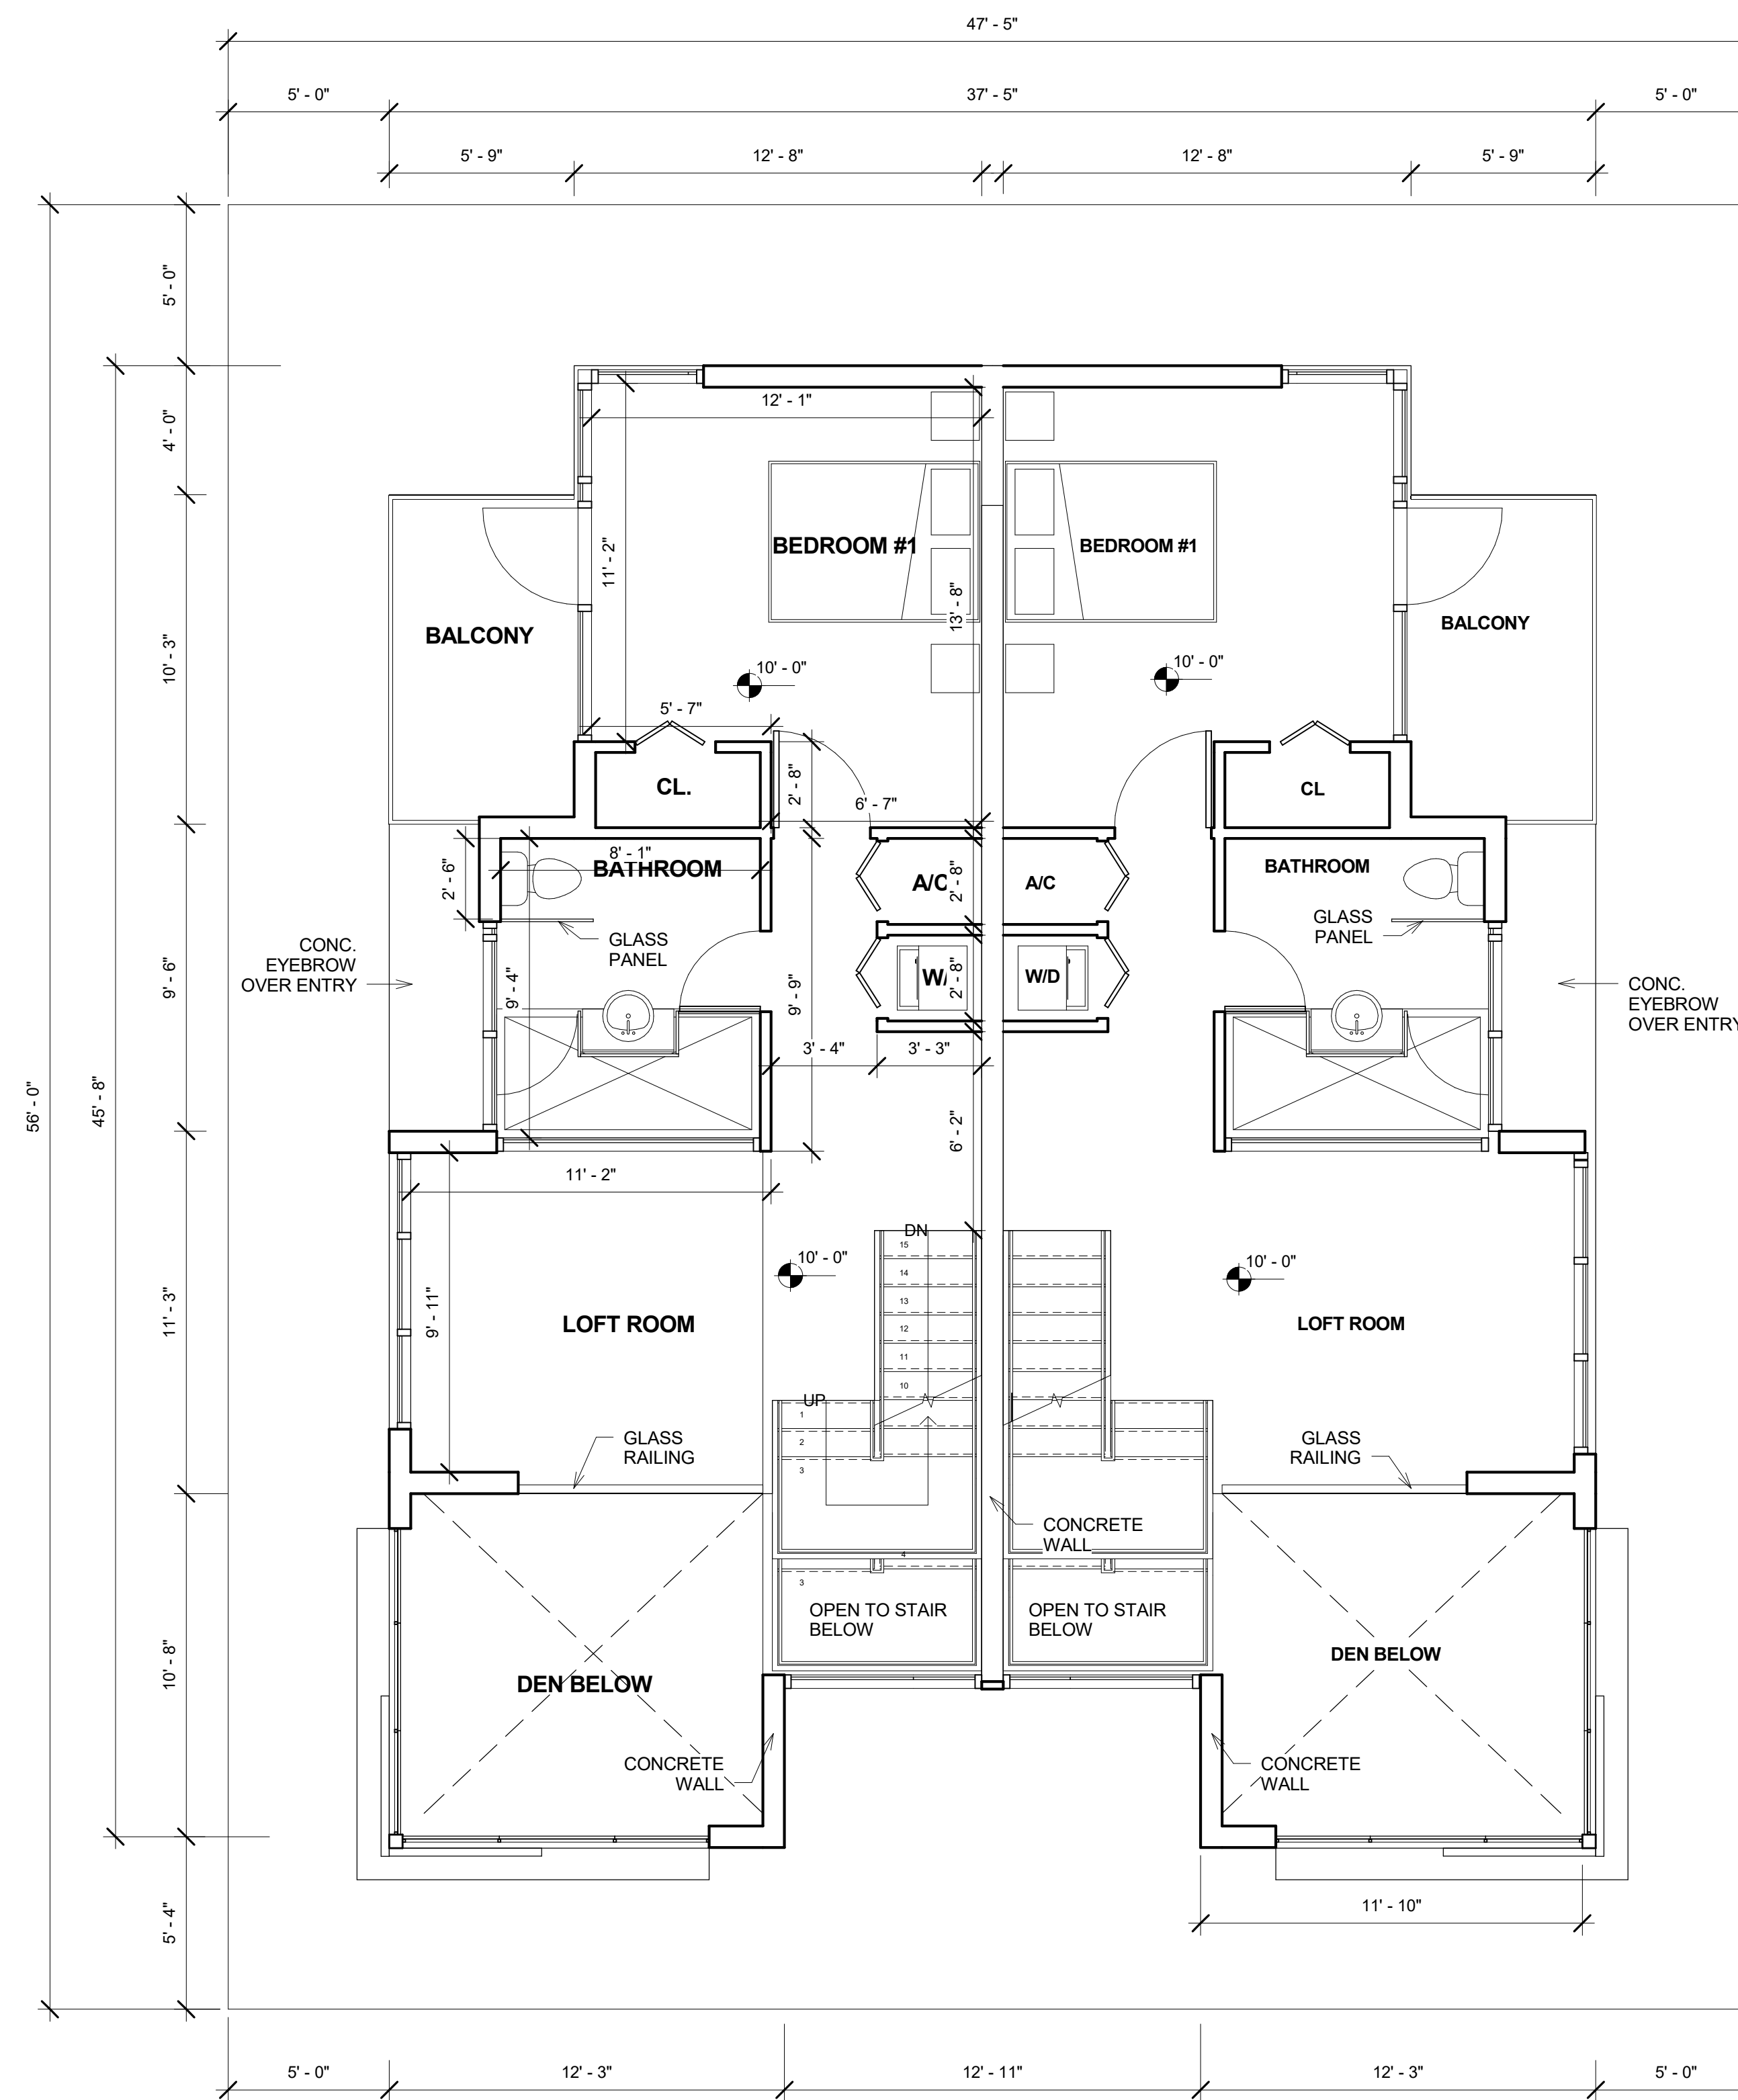