


SKLARchitecture  
 2310 HOLLYWOOD BLVD.  
 HOLLYWOOD, FL 33020  
 www.sklararchitect.com  
 TEL - (954) 925-9292  
 FAX - (954) 925-6292  
 AA 0002849  
 IB 0000894  
 NCARB  
 CERTIFIED

SEAL  
 ARI L. SKLAR  
 LICENSE #AR1473

REVISIONS

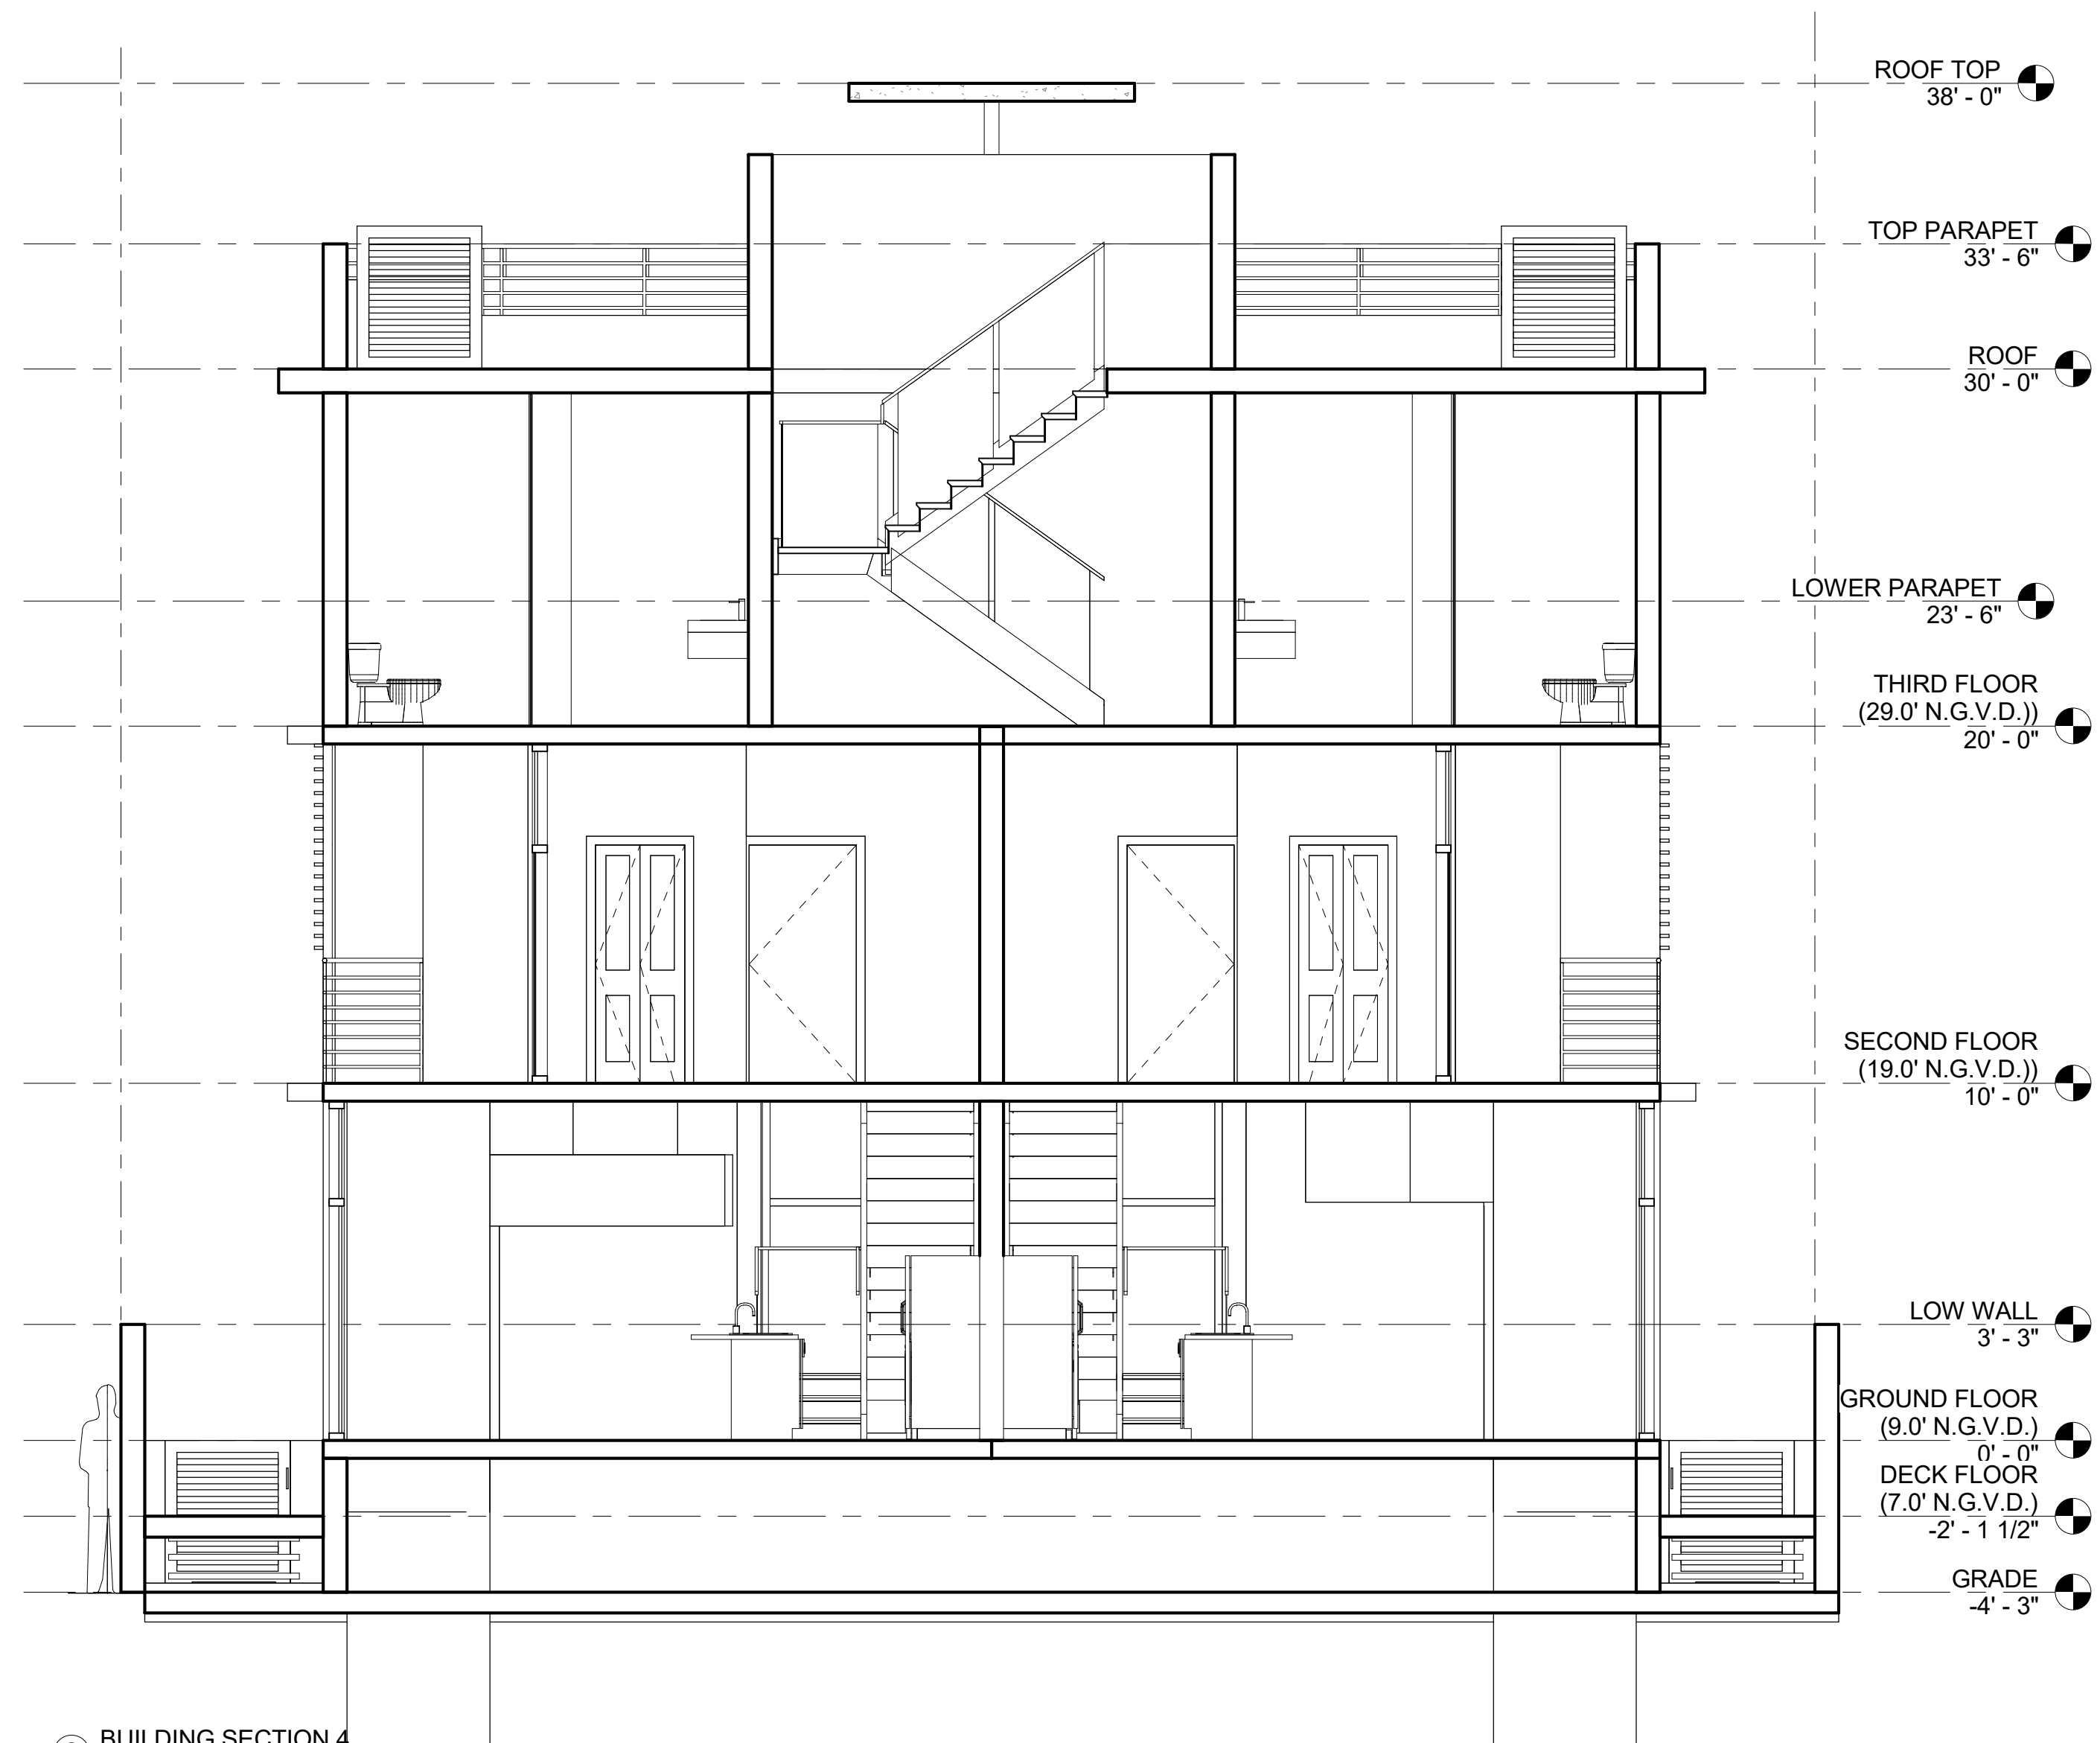

② BUILDING SECTION 4  
 1/4" = 1'-0"

WATERCUP INVESTMENTS LLC.  
**809 2ND STREET- TOWNHOMES**  
 809 2ND STREET, MIAMI BEACH-  
 FLORIDA 33139

Drawn By:  
 M.V  
 Checked By:  
 ARI SKLAR

BUILDING SECTIONS

**A6.1**

PROJECT #: 16-029

DATE : 04-24-17