


REVISIONS

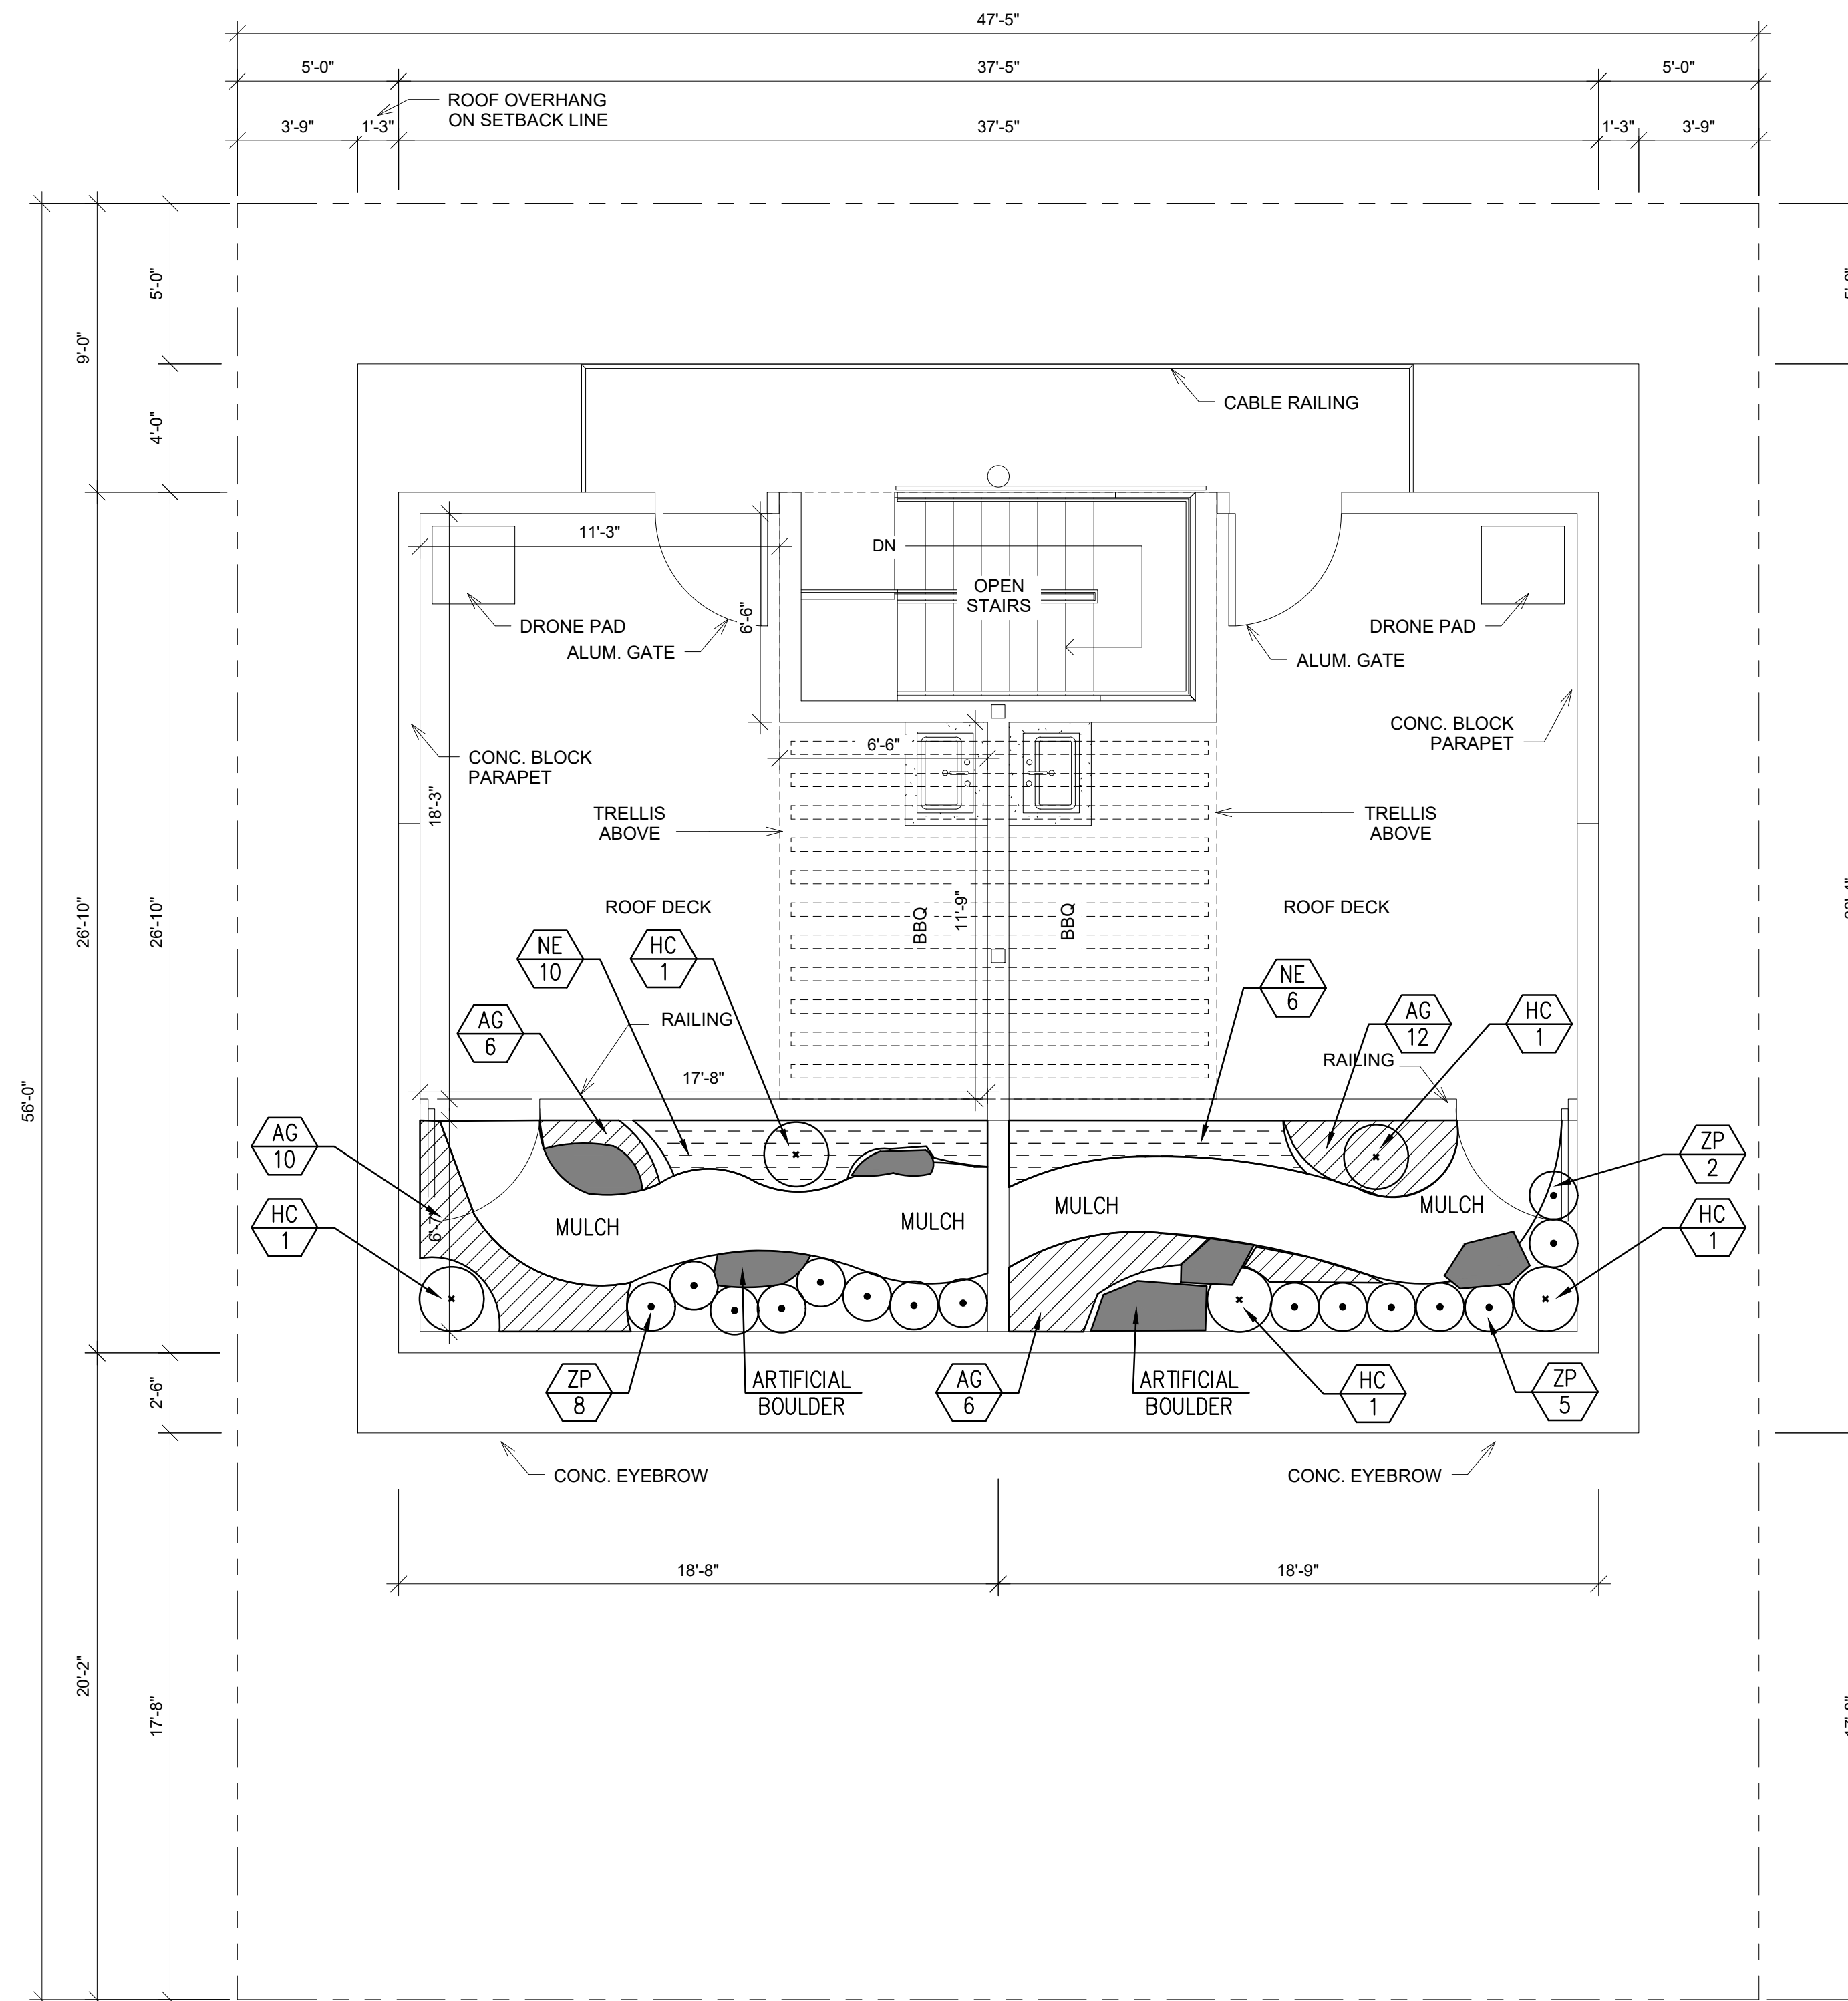

Plant List

Sym	Qty	Botanical/ Common Name	Size	Native
AG	38	Arachis glabrata/ Rhizome Peanut	6" x 6"	No
NE	16	Neoregelia "Fireball"/ Bromeliad	6" x 6"	No
HC	5	Hohenbergia castellanosi/ Bromeliad	16" x 16"	No
ZP	15	Zamia pumila/ Coontie	12" x 12"	Yes
Boulders	6	Artificial lightweight boulders 18" - 2' in length		
Mulch		Shredded Melaleuca or Eucalyptus		

NOTE: SEE SHEET L-1 FOR PLANTING NOTES & DETAILS
NOTE: ROOF TOP GARDEN TO HAVE AUTOMATIC IRRIGATION SYSTEM

2 ROOF LANDSCAPE PLAN
1/4" = 1'-0"



WATERCUP INVESTMENTS LLC.
809 2ND STREET- TOWNHOMES
809 2ND STREET, MIAMI BEACH-
FLORIDA 33139

Drawn By:
PW
Checked By:
KM

LANDSCAPE PLAN

L-2

PROJECT #: 16-029

DATE : 04-13-17